


# SITE DEVELOPMENT PLANS

FOR:  
PROPOSED

## WINCHESTER NORTH

LOCATION OF SITE:  
416 CAMBRIDGE STREET  
TOWN OF WINCHESTER &  
CITY OF WOBURN  
MIDDLESEX COUNTY  
MASSACHUSETTS  
MAP 26, LOT 140 (WINCHESTER)  
MAP 74, BLOCK 2, LOT 2 (WOBURN)

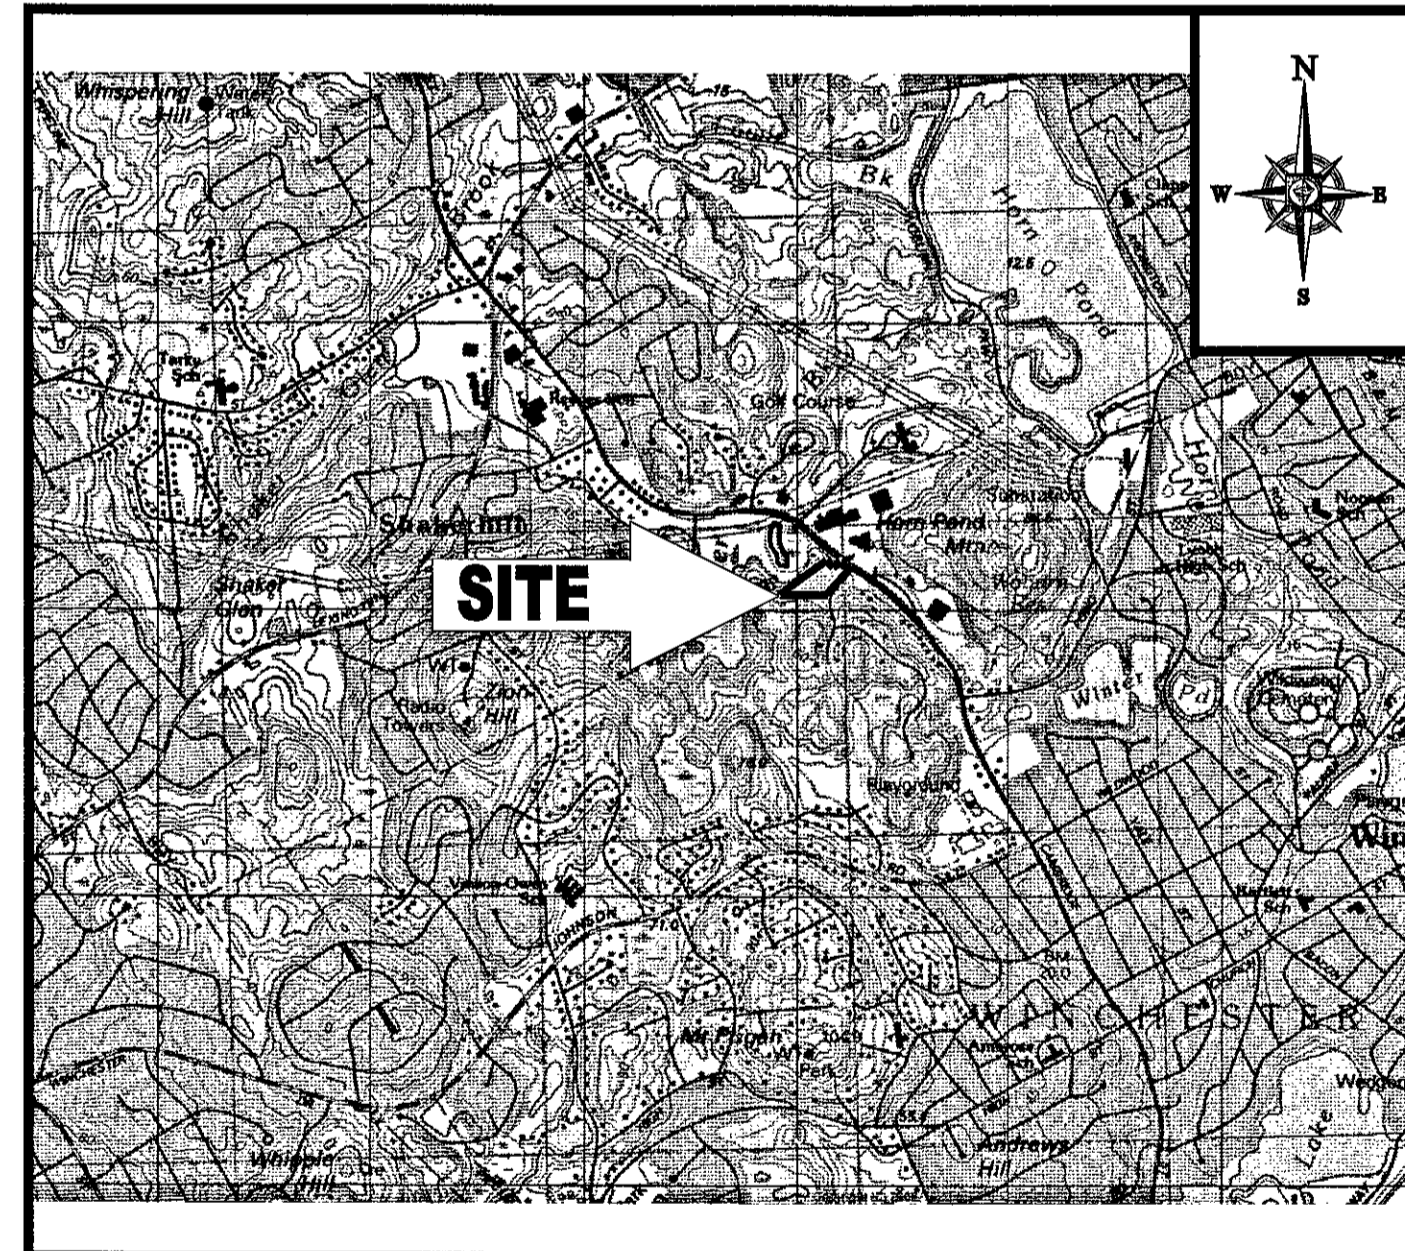

**LOCATION MAP**

SCALE: 1"=2000'  
PLAN REFERENCE: BOSTON NORTH USGS QUADRANGLE



**AREA PLAN**

SCALE: 1"=200'

SHEET TITLE	SHEET NUMBER
COVER SHEET	1 OF 14
GENERAL NOTES SHEET	2 OF 14
DEMOLITION PLAN	3 OF 14
SITE PLAN	4 OF 14
GRADING & DRAINAGE PLAN	5 OF 14
UTILITY PLAN	6 OF 14
SOIL EROSION & SEDIMENT CONTROL PLAN	7 OF 14
SOIL EROSION CONTROL NOTES & DETAILS SHEET	8 OF 14
LANDSCAPE PLAN	9 OF 14
LANDSCAPE NOTES & DETAILS SHEET	10 OF 14
CONSTRUCTION DETAIL SHEET	11 OF 14
CONSTRUCTION DETAIL SHEET	12 OF 14
CONSTRUCTION DETAIL SHEET	13 OF 14
CONSTRUCTION DETAIL SHEET	14 OF 14
ALTA / ACSM SURVEY (BY OTHERS)	1 OF 1

**SHEET INDEX**

**BOHLER ENGINEERING**

SITE CIVIL AND CONSULTING ENGINEERING  
LAND SURVEYING PROGRAM MANAGEMENT LANDSCAPE ARCHITECTURE  
SUSTAINABLE DESIGN PERMITTING SERVICES TRANSPORTATION SERVICES

PHILADELPHIA, PA  
BOSTON, MA  
NEW YORK, NY  
NEW YORK METRO  
NEW JERSEY

NORTHERN VIRGINIA  
CHARLOTTE, NC  
RALEIGH, NC  
REHOBOTH BEACH, DE  
SOUTHEASTERN PA  
SOUTHERN MARYLAND  
SOUTH FLORIDA

PHOTOGRAPHY: PHOTOMATHEMATICS, INC. © BOHLER ENGINEERING, 2015

**REVISIONS**

REV	DATE	COMMENT	BY
1	11/17/15	TOWN AND PEER REVIEW COMMENTS	AWP
2			
3			
4			
5			
6			
7			
8			
9			
10			
11			
12			
13			
14			
15			

PRELIMINARY  
NOT FOR CONSTRUCTION

PROJECT No.: W141161  
DRAWN BY: NEMAMP  
CHECKED BY: JAK  
DATE: 07/06/15  
SCALE: AS NOTED  
CAD I.D.: W141161S11

PROJECT: **SITE DEVELOPMENT PLANS**  
FOR  
**FX WINCHESTER, LLC**

ASSESSOR'S MAP 26, LOT 140 (WINCHESTER)  
MAP 74, BLOCK 2, LOT 2 (WOBURN)  
416 CAMBRIDGE STREET  
TOWN OF WINCHESTER &  
CITY OF WOBURN  
MIDDLESEX COUNTY  
MASSACHUSETTS

**BOHLER ENGINEERING**

352 TURNPIKE ROAD  
SOUTHBOROUGH, MA 01772  
Phone: (508) 480-9900  
Fax: (508) 480-9080  
[www.BohlerEngineering.com](http://www.BohlerEngineering.com)



SHEET TITLE:  
**COVER SHEET**

SHEET NUMBER:  
**1**  
OF 14

REV 1 - 11/17/2015

PREPARED BY



OWNER/APPLICANT:

FX WINCHESTER, LLC  
C/O FX INVESTMENTS, LLC  
263 HUNTINGTON AVE, #174  
BOSTON, MA 02115

P:\W141161\DWG\W141161.dwg, 01-Cover, 10/20/14, 4:28:00 PM, aapl, Xerox510-1.pcl, User54, 11