




G1 PROPOSED LEVEL 1 GARAGE PLAN
SCALE: 3/8" = 1'-0"

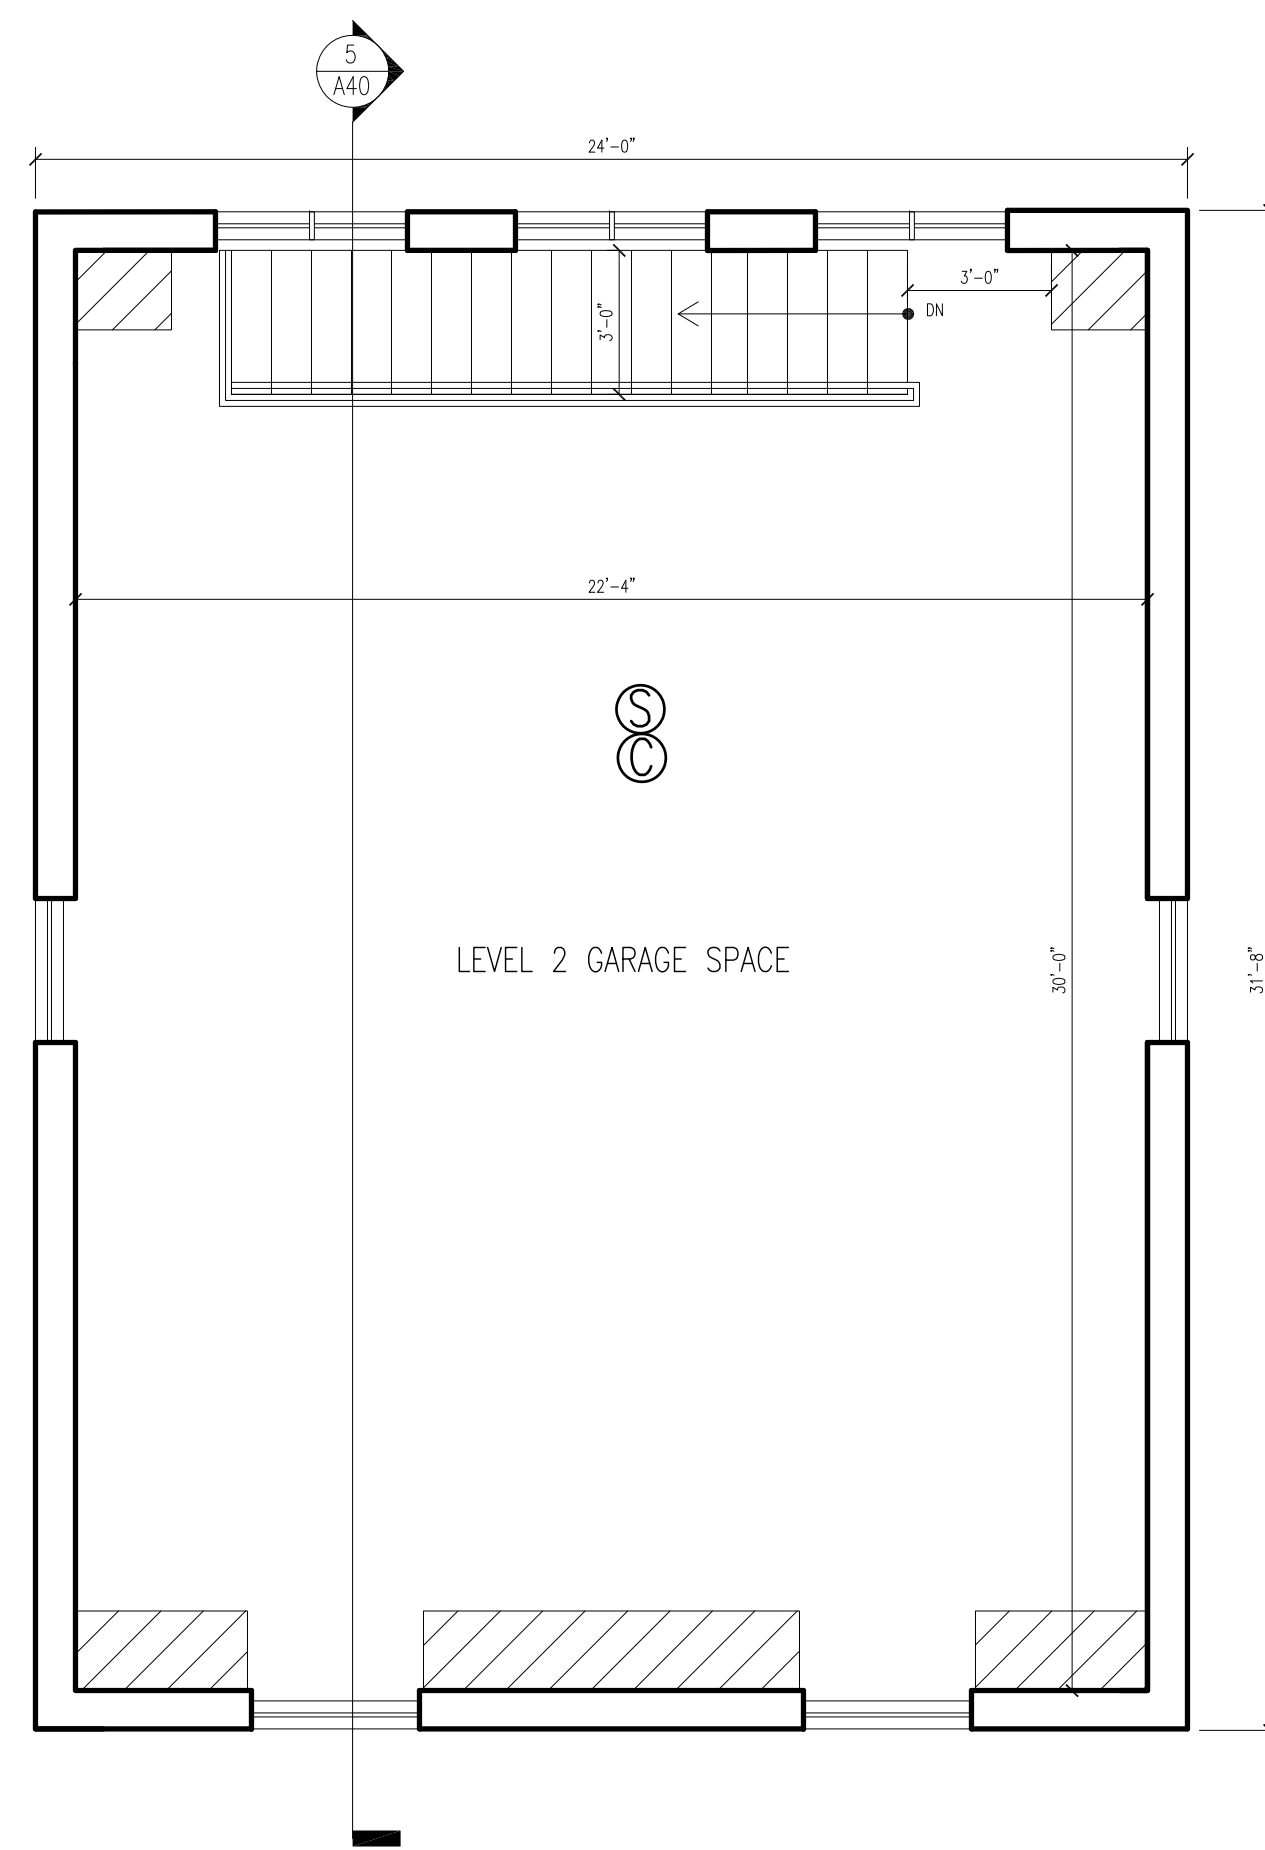

G2 PROPOSED LEVEL 1 GARAGE PLAN
SCALE: 3/8" = 1'-0"

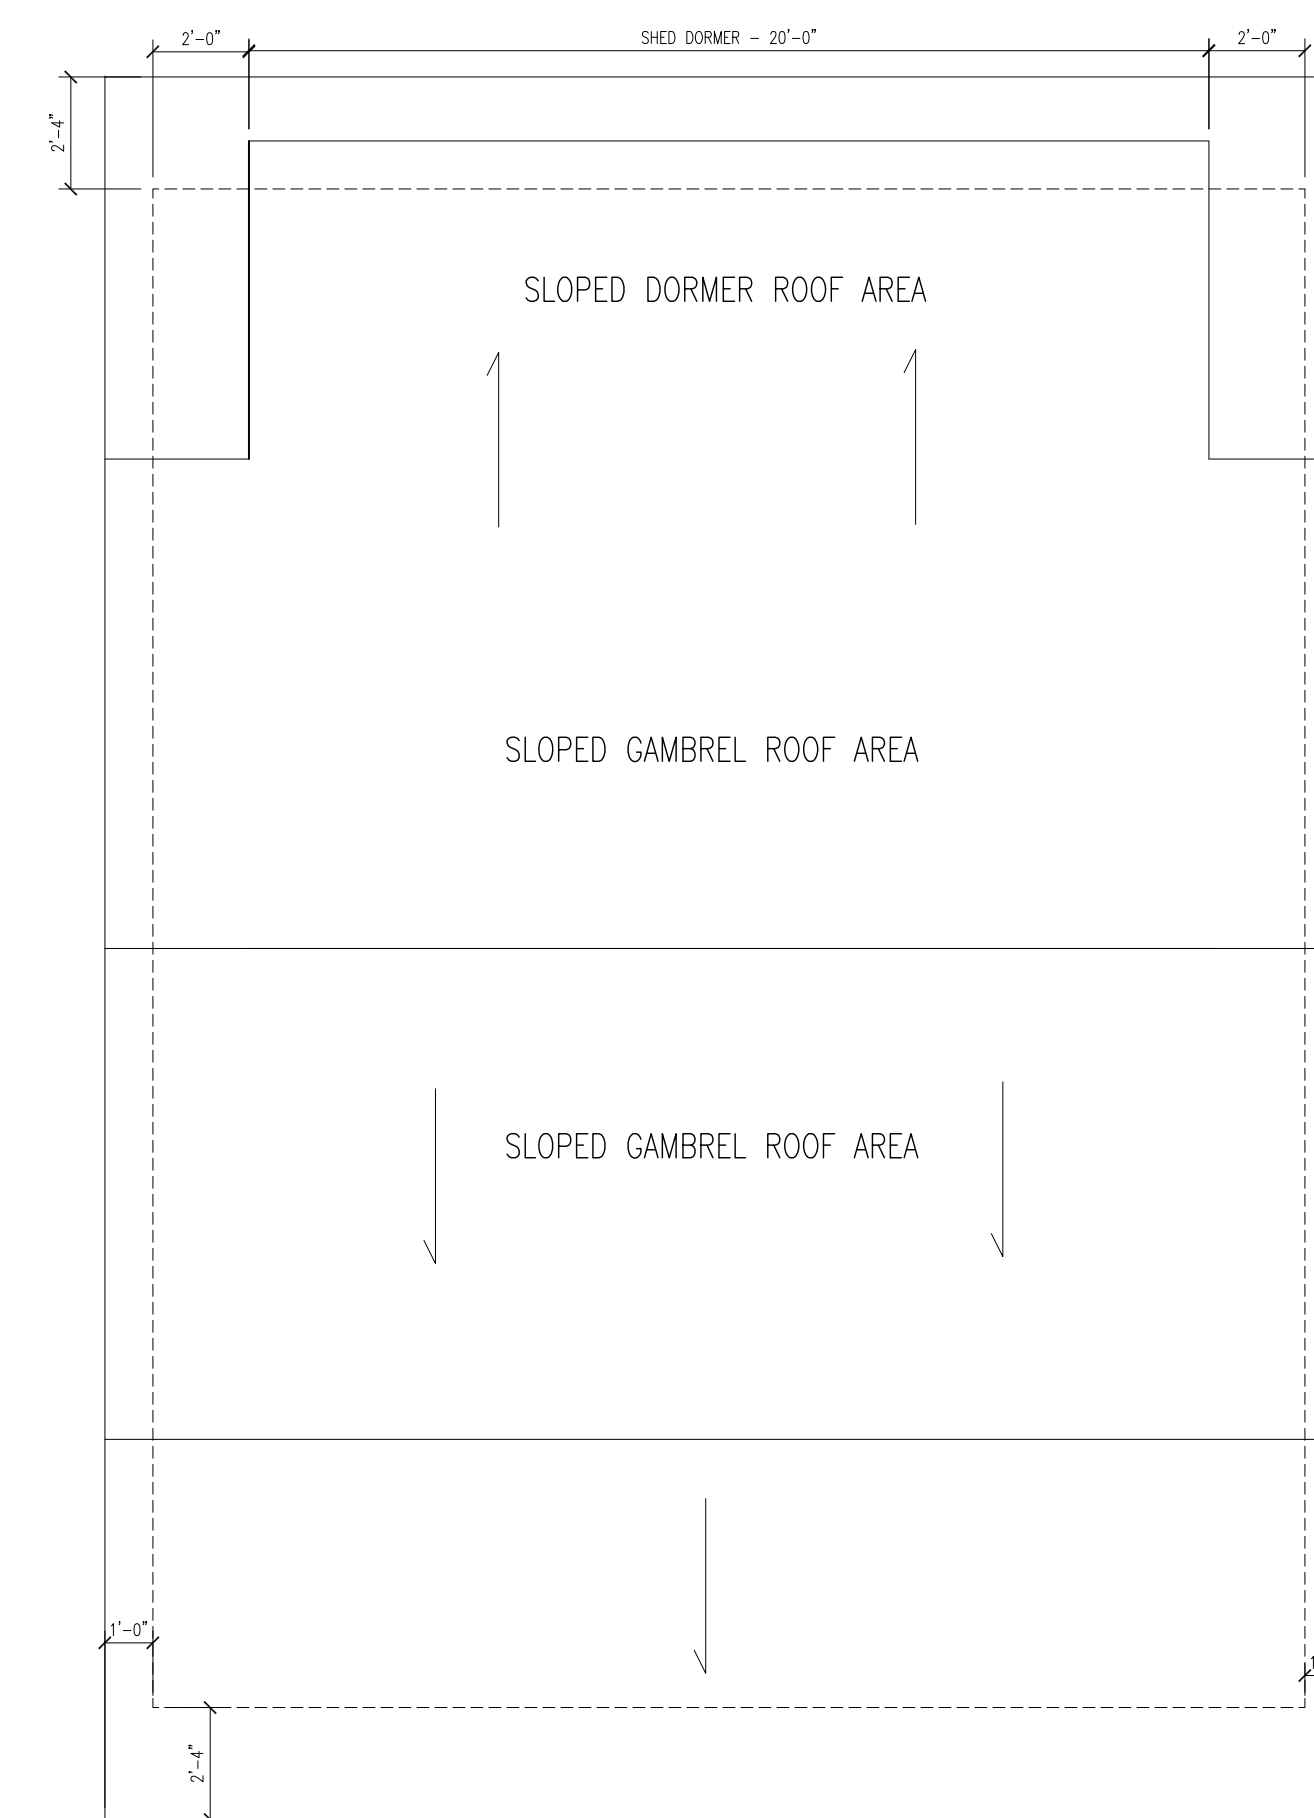


GR PROPOSED GARAGE ROOF PLAN
SCALE: 3/8" = 1'-0"

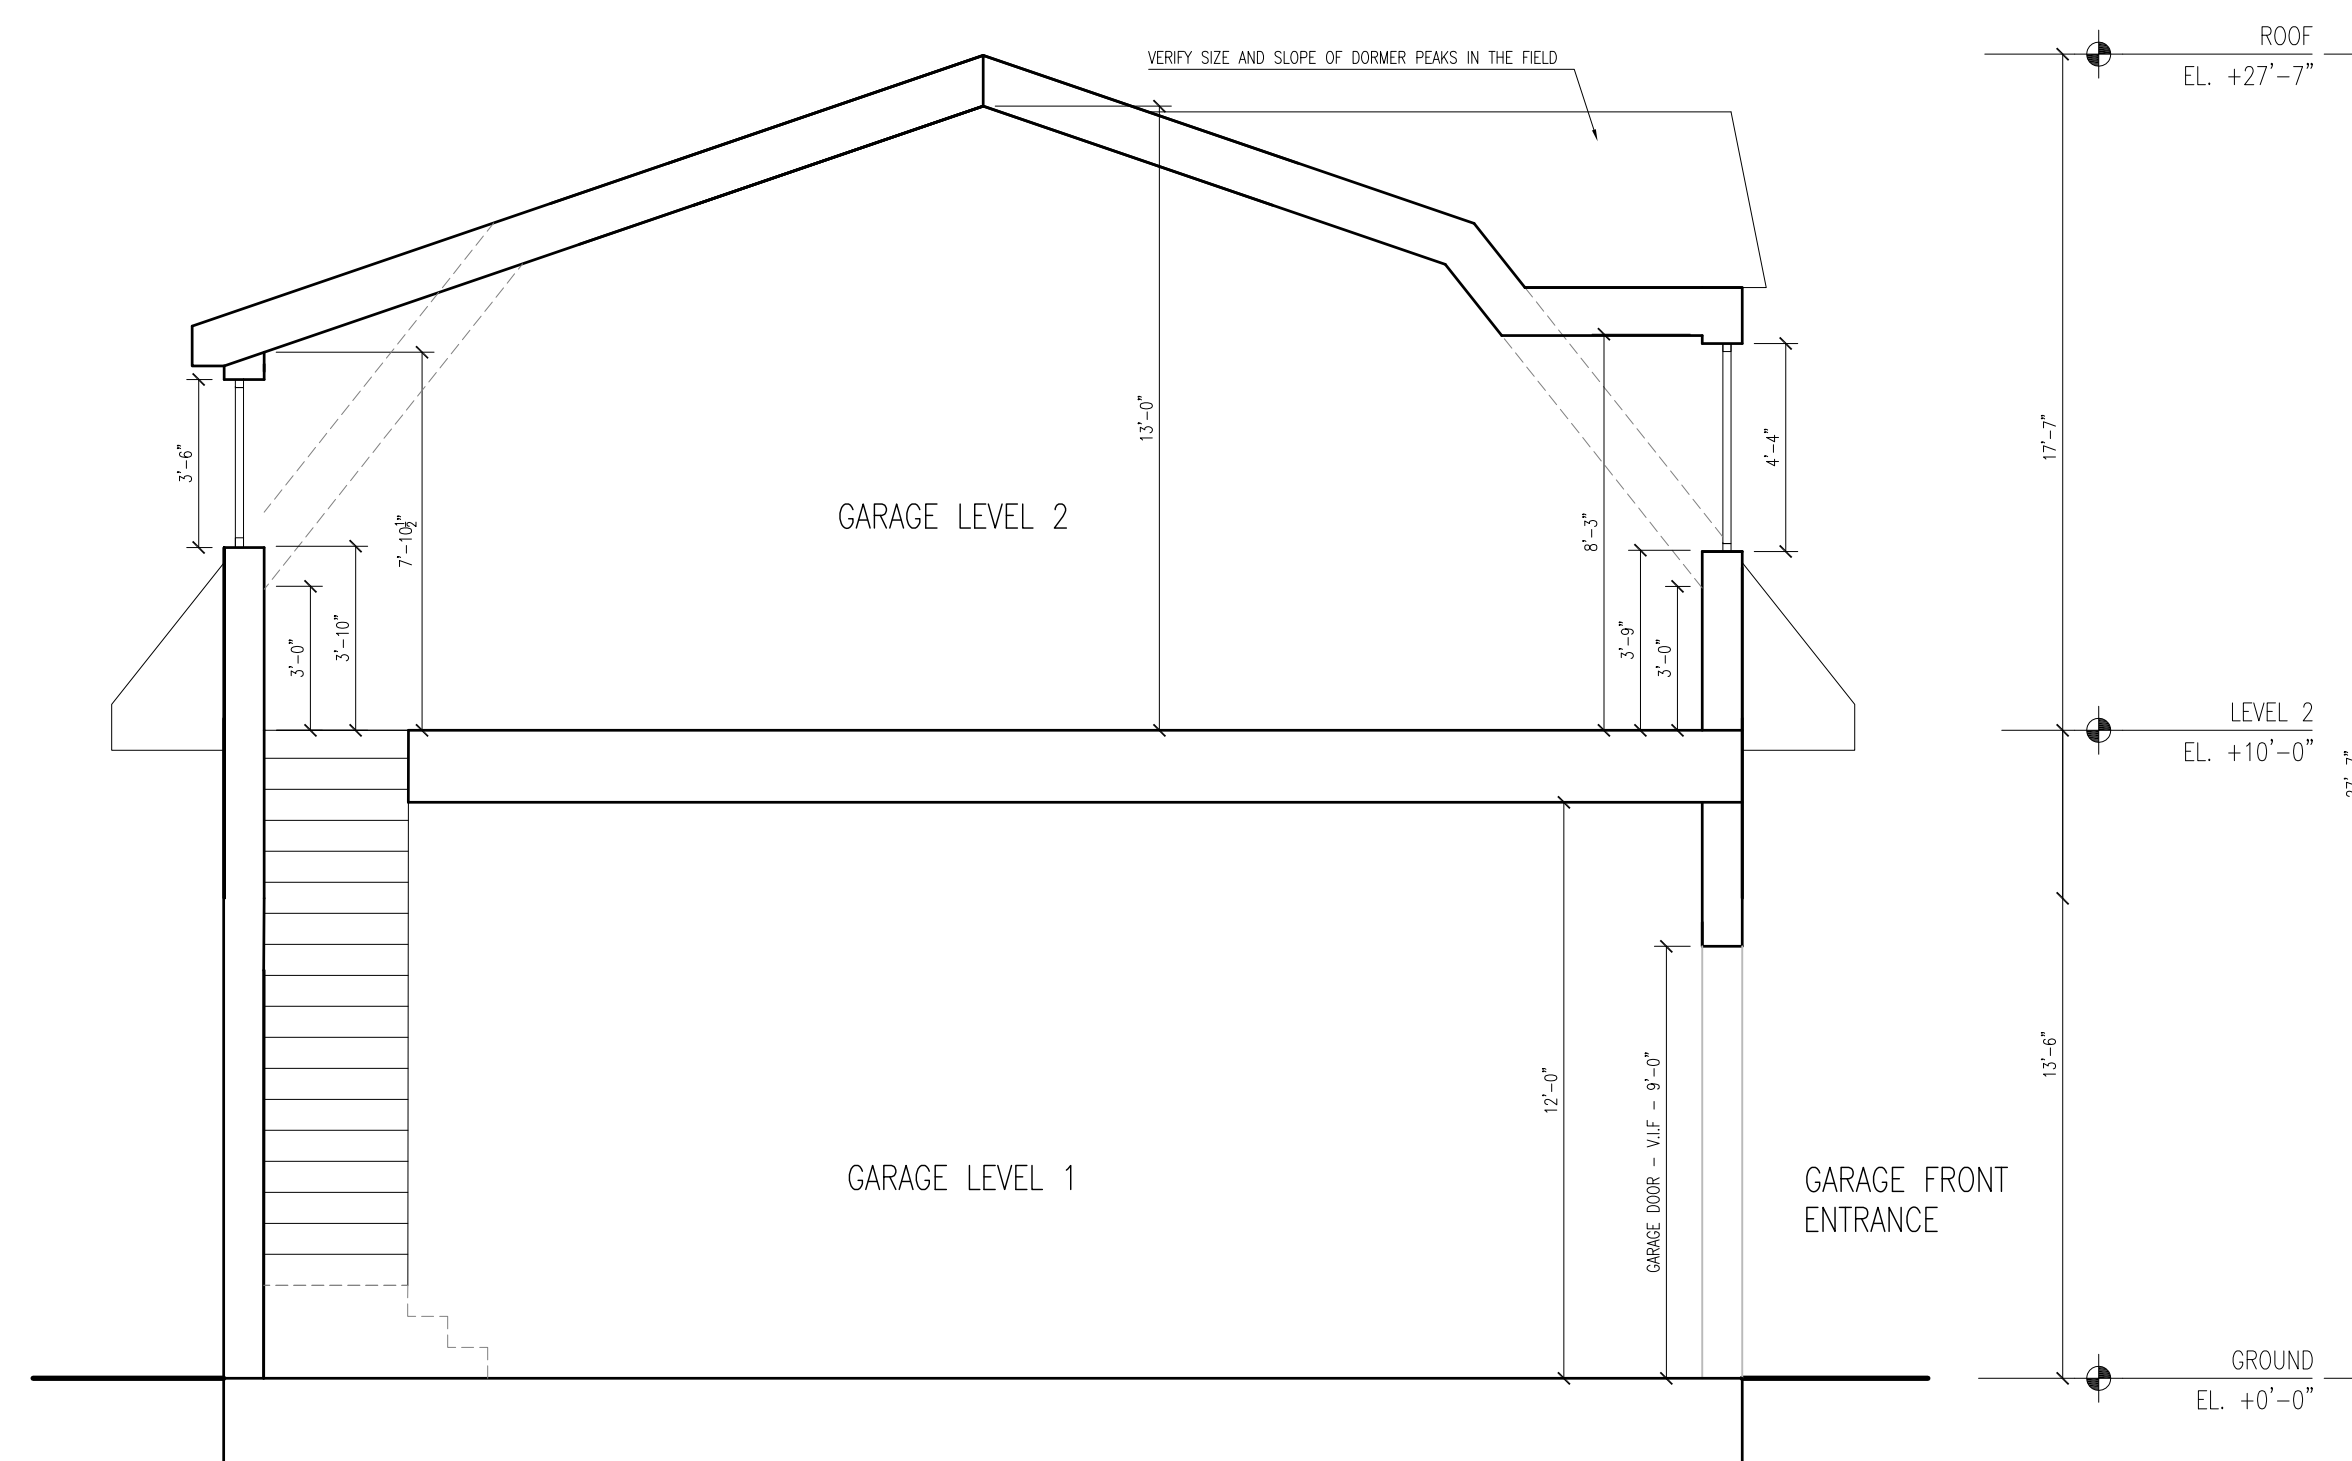

G5 PROPOSED GARAGE SECTION
SCALE: 1/4" = 1'-0"

02/05/2021

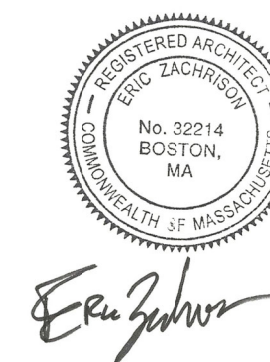


19 Wedgemere Ave.
Ricky Volnay
context
a collaborative design workshop
Winchester,
Massachusetts

No.	Description	Date
01	Issued for Permit	--/--/2019
Drawing Title: Proposed Plans		
Project No.: 0---		
		Checked by: EZ


A-40



1 PROPOSED FRONT GARAGE ELEVATION
SCALE: 1/4" = 1'-0"

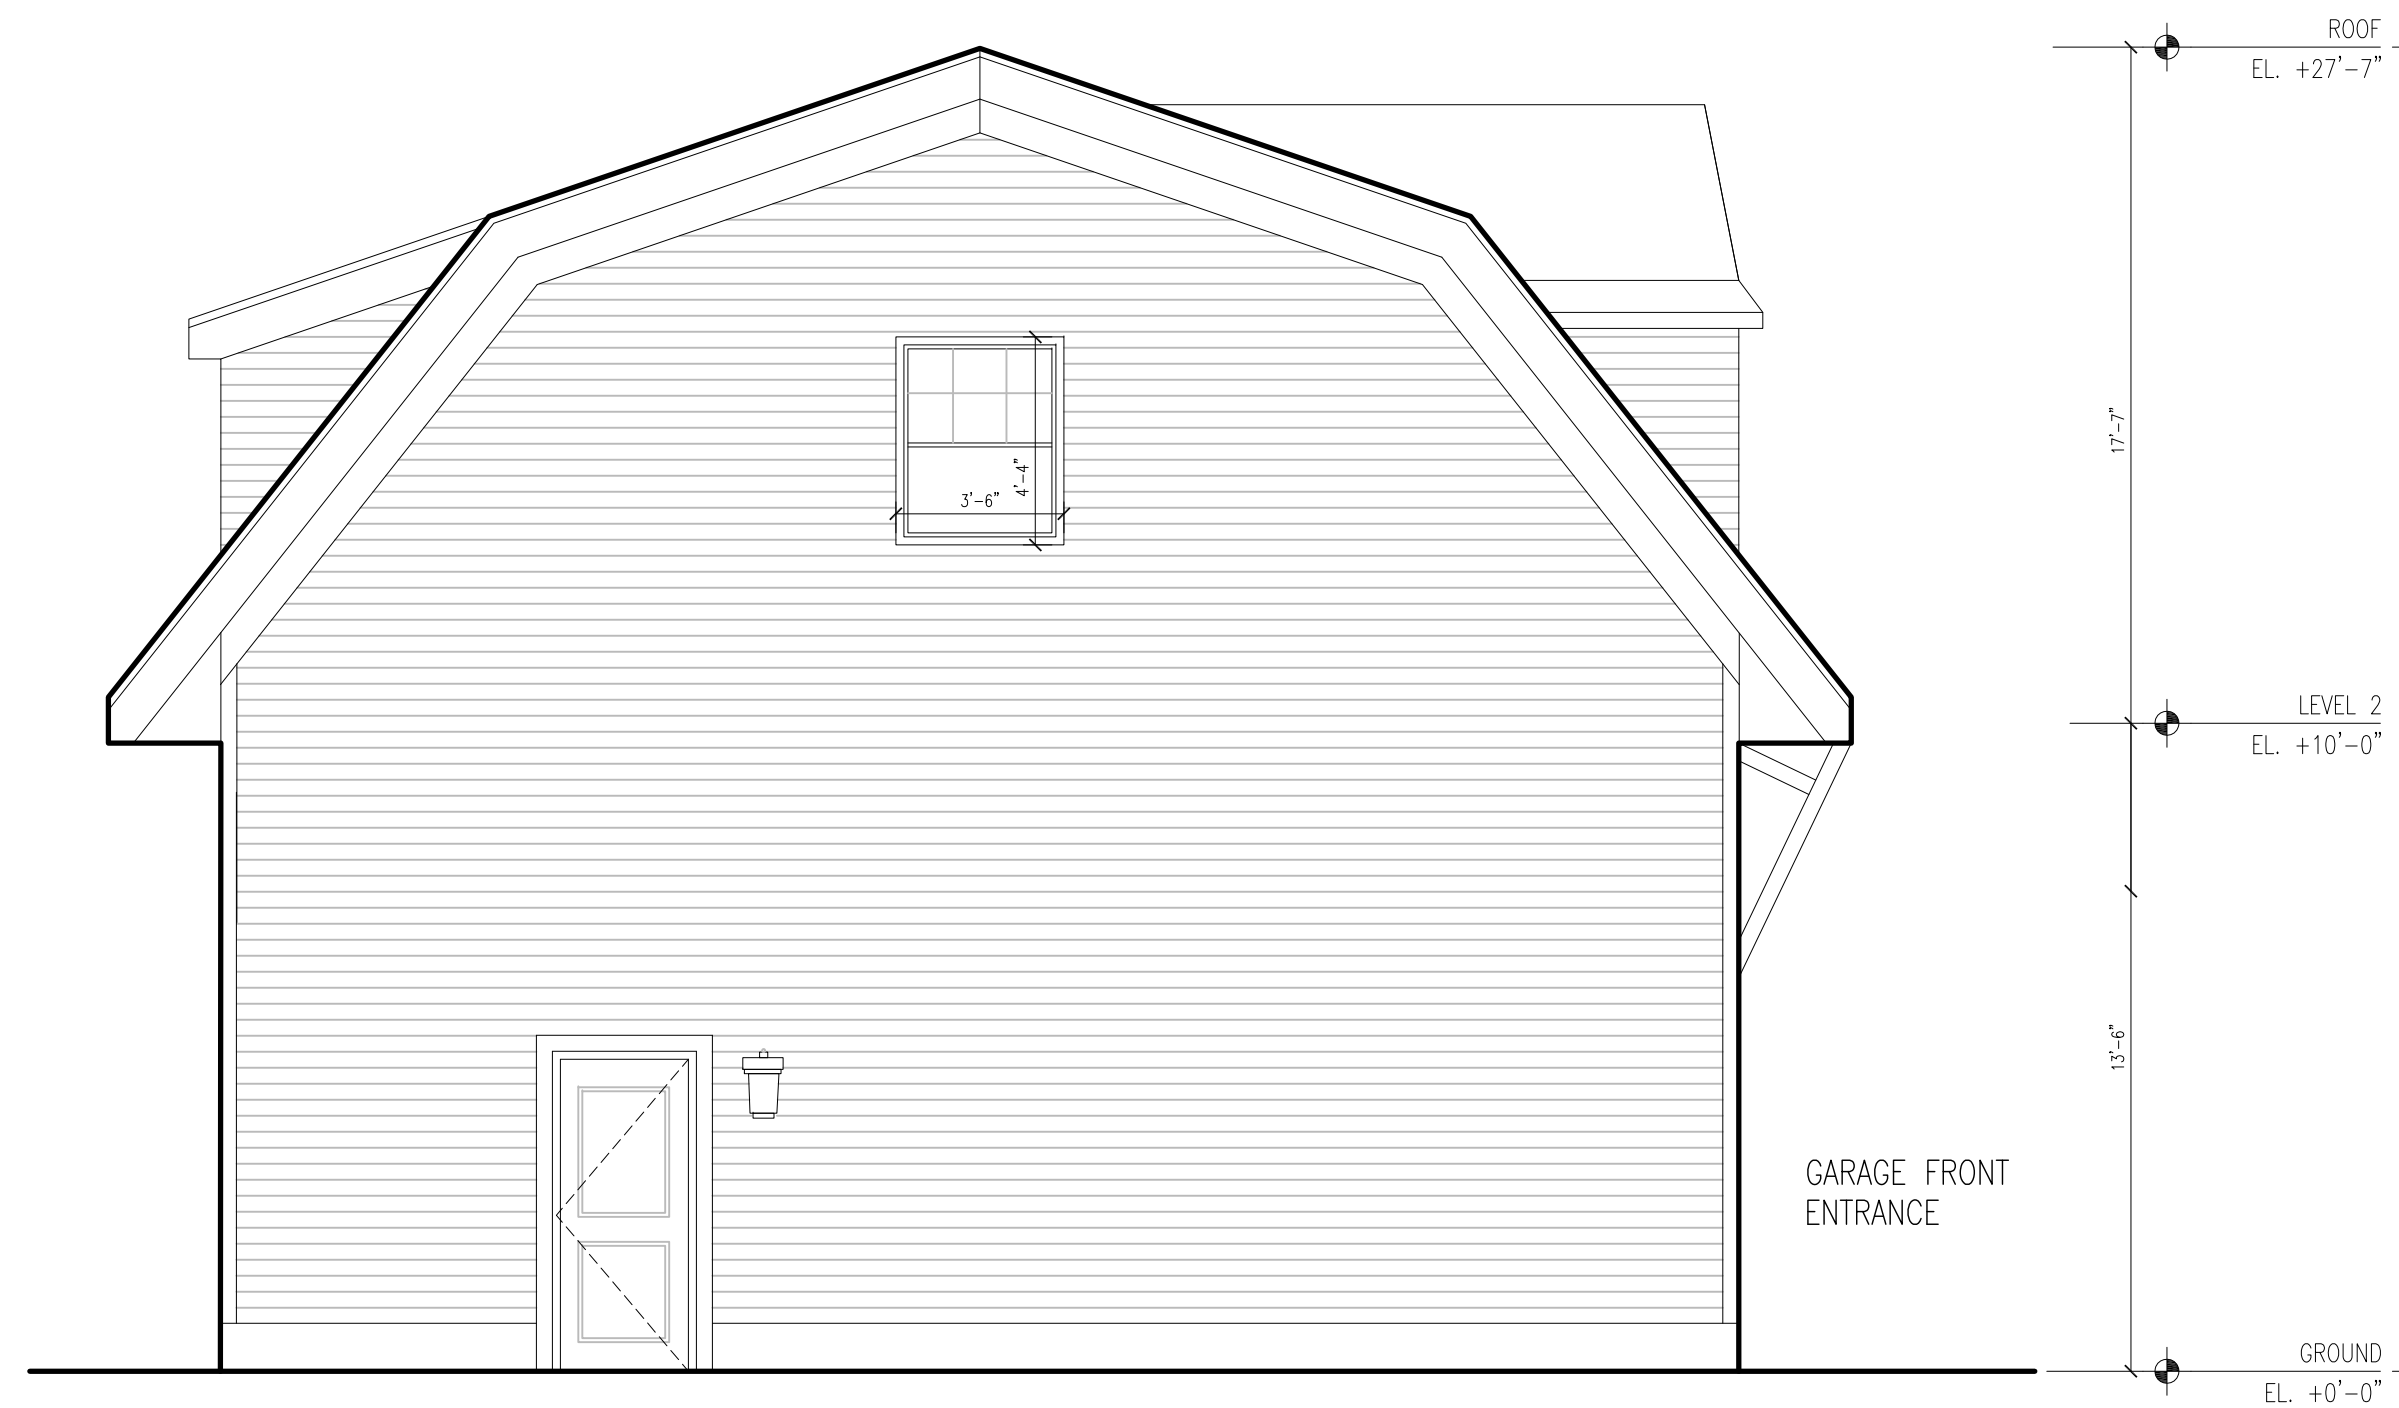

2 PROPOSED LEFT GARAGE SIDE ELEVATION
SCALE: 1/4" = 1'-0"

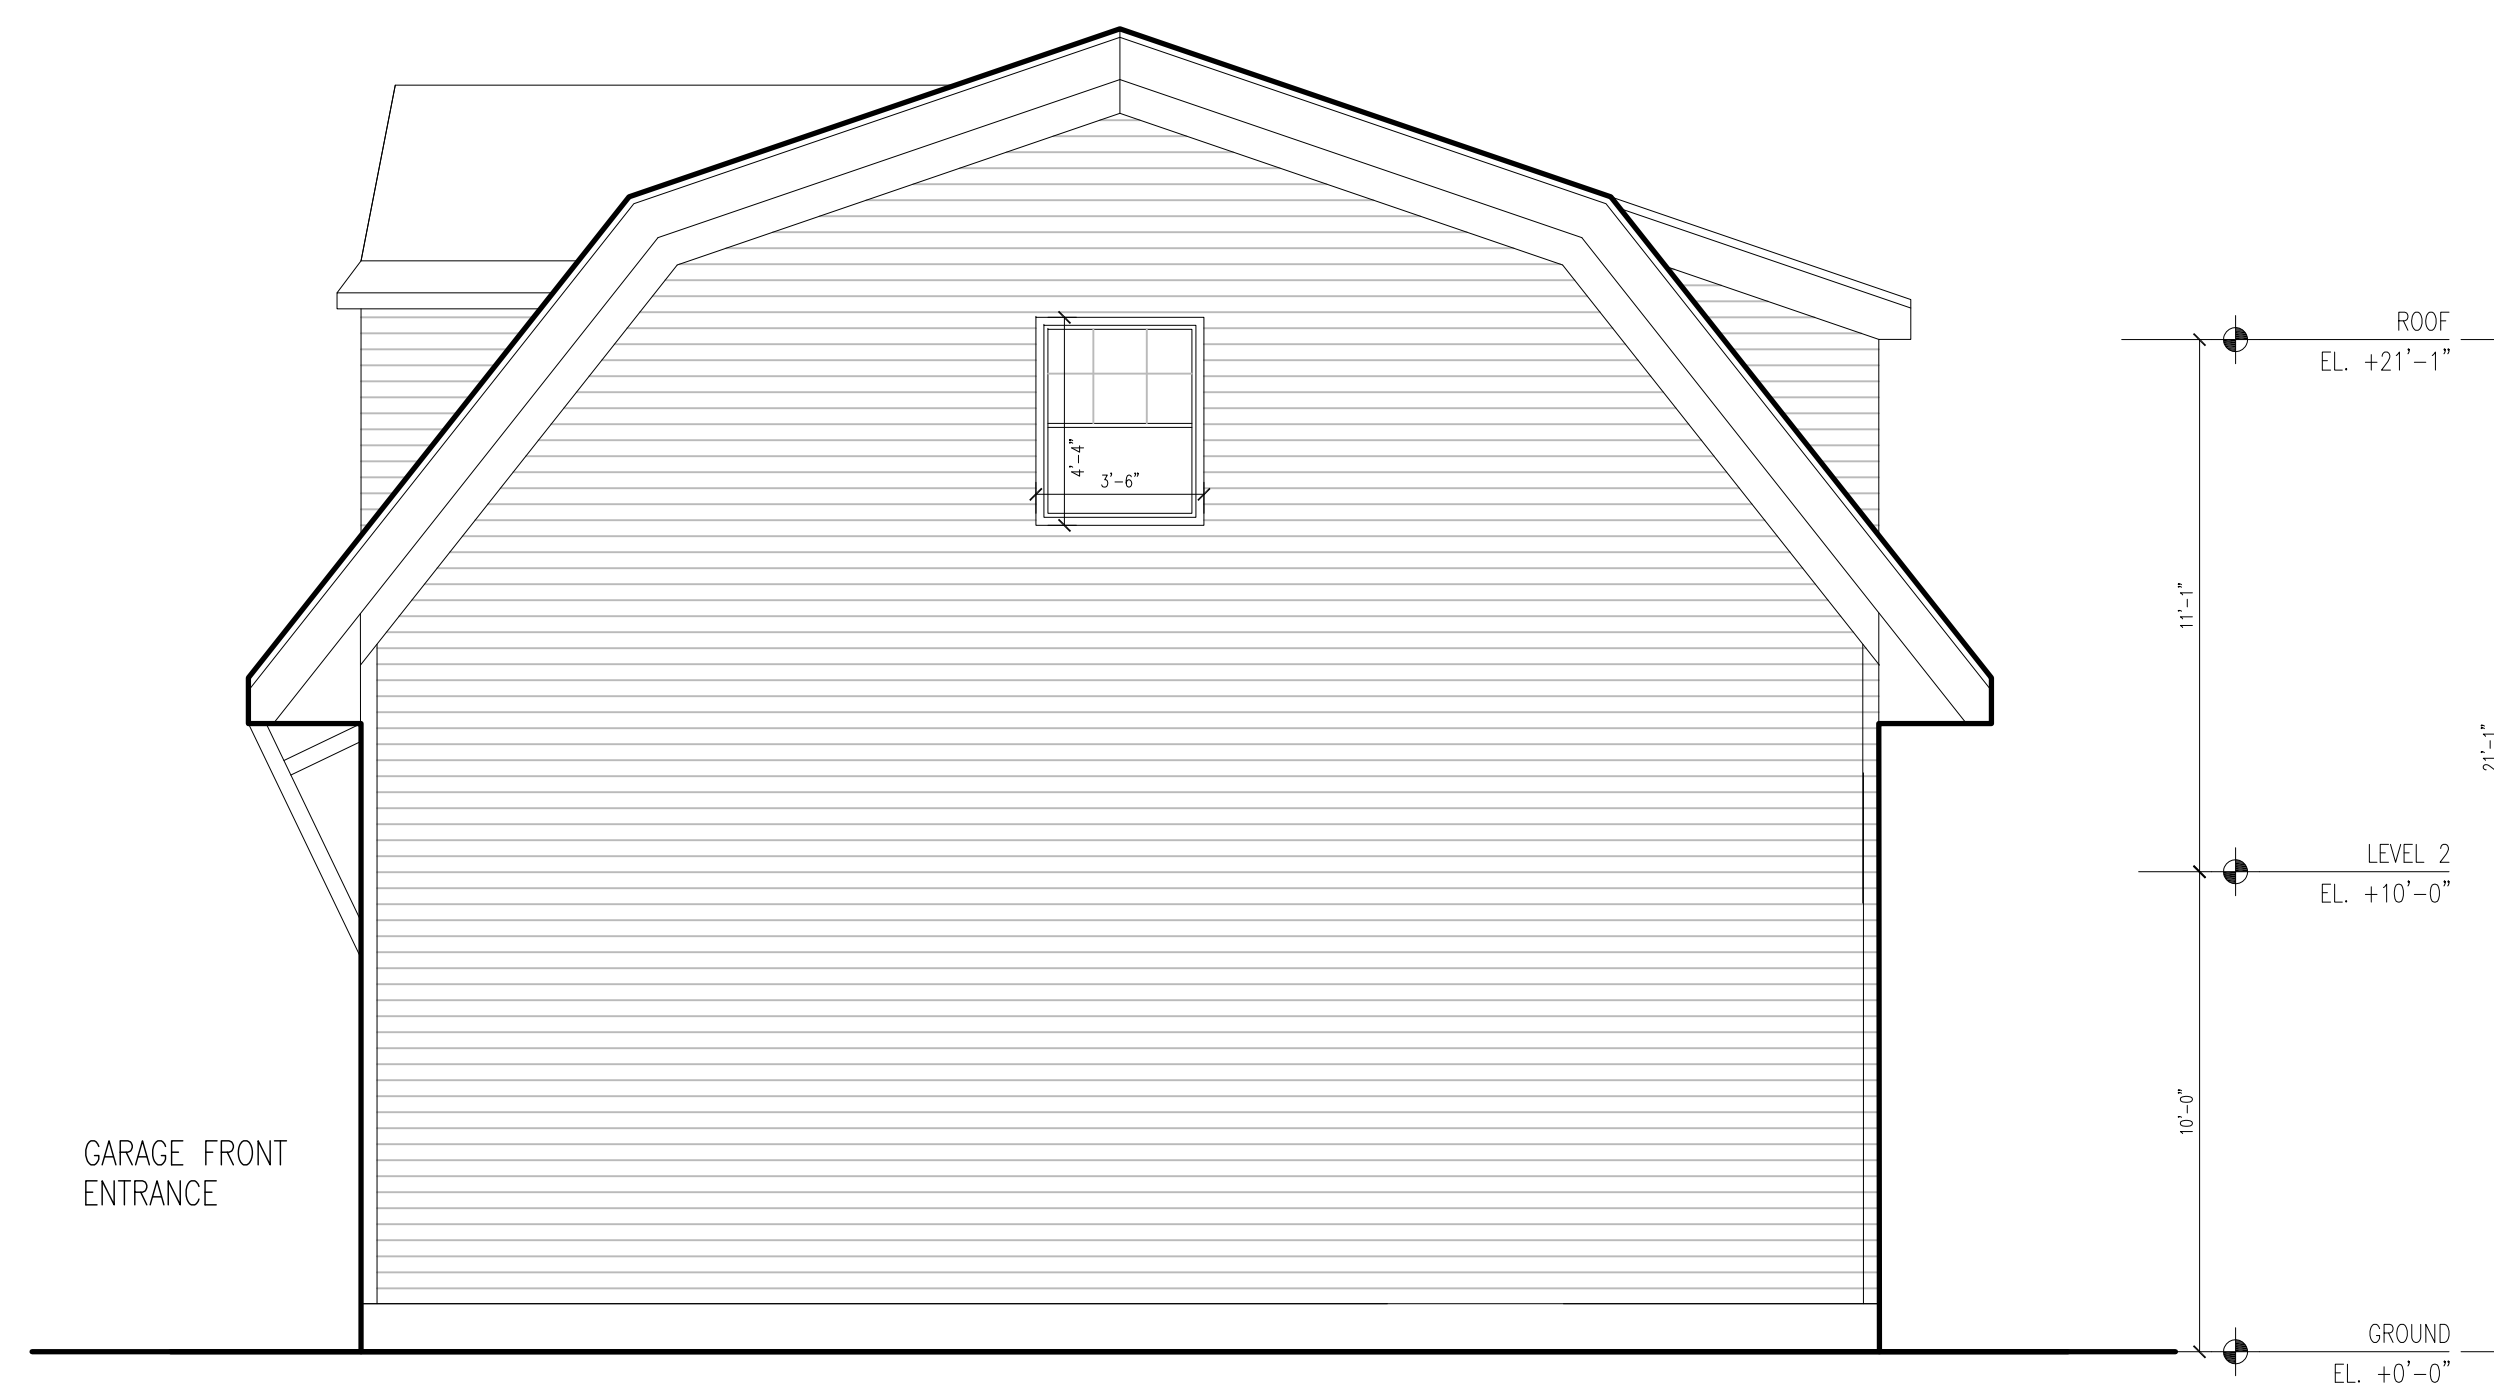

3 PROPOSED RIGHT GARAGE SIDE ELEVATION
SCALE: 1/4" = 1'-0"



4 PROPOSED REAR GARAGE ELEVATION
SCALE: 1/4" = 1'-0"



Eric Johnson

19 Wedgemere Ave.

Ricky Volnay

context

a collaborative design workshop

Winchester,
Massachusetts

01	Issued for Permit	--/--/2019
No.	Description	Date
Drawing Title: Proposed Plans		
Project No.: 0---		
		Checked by: EZ

A-41

02/05/2021