




**G1** PROPOSED LEVEL 1 GARAGE PLAN  
SCALE: 3/8" = 1'-0"

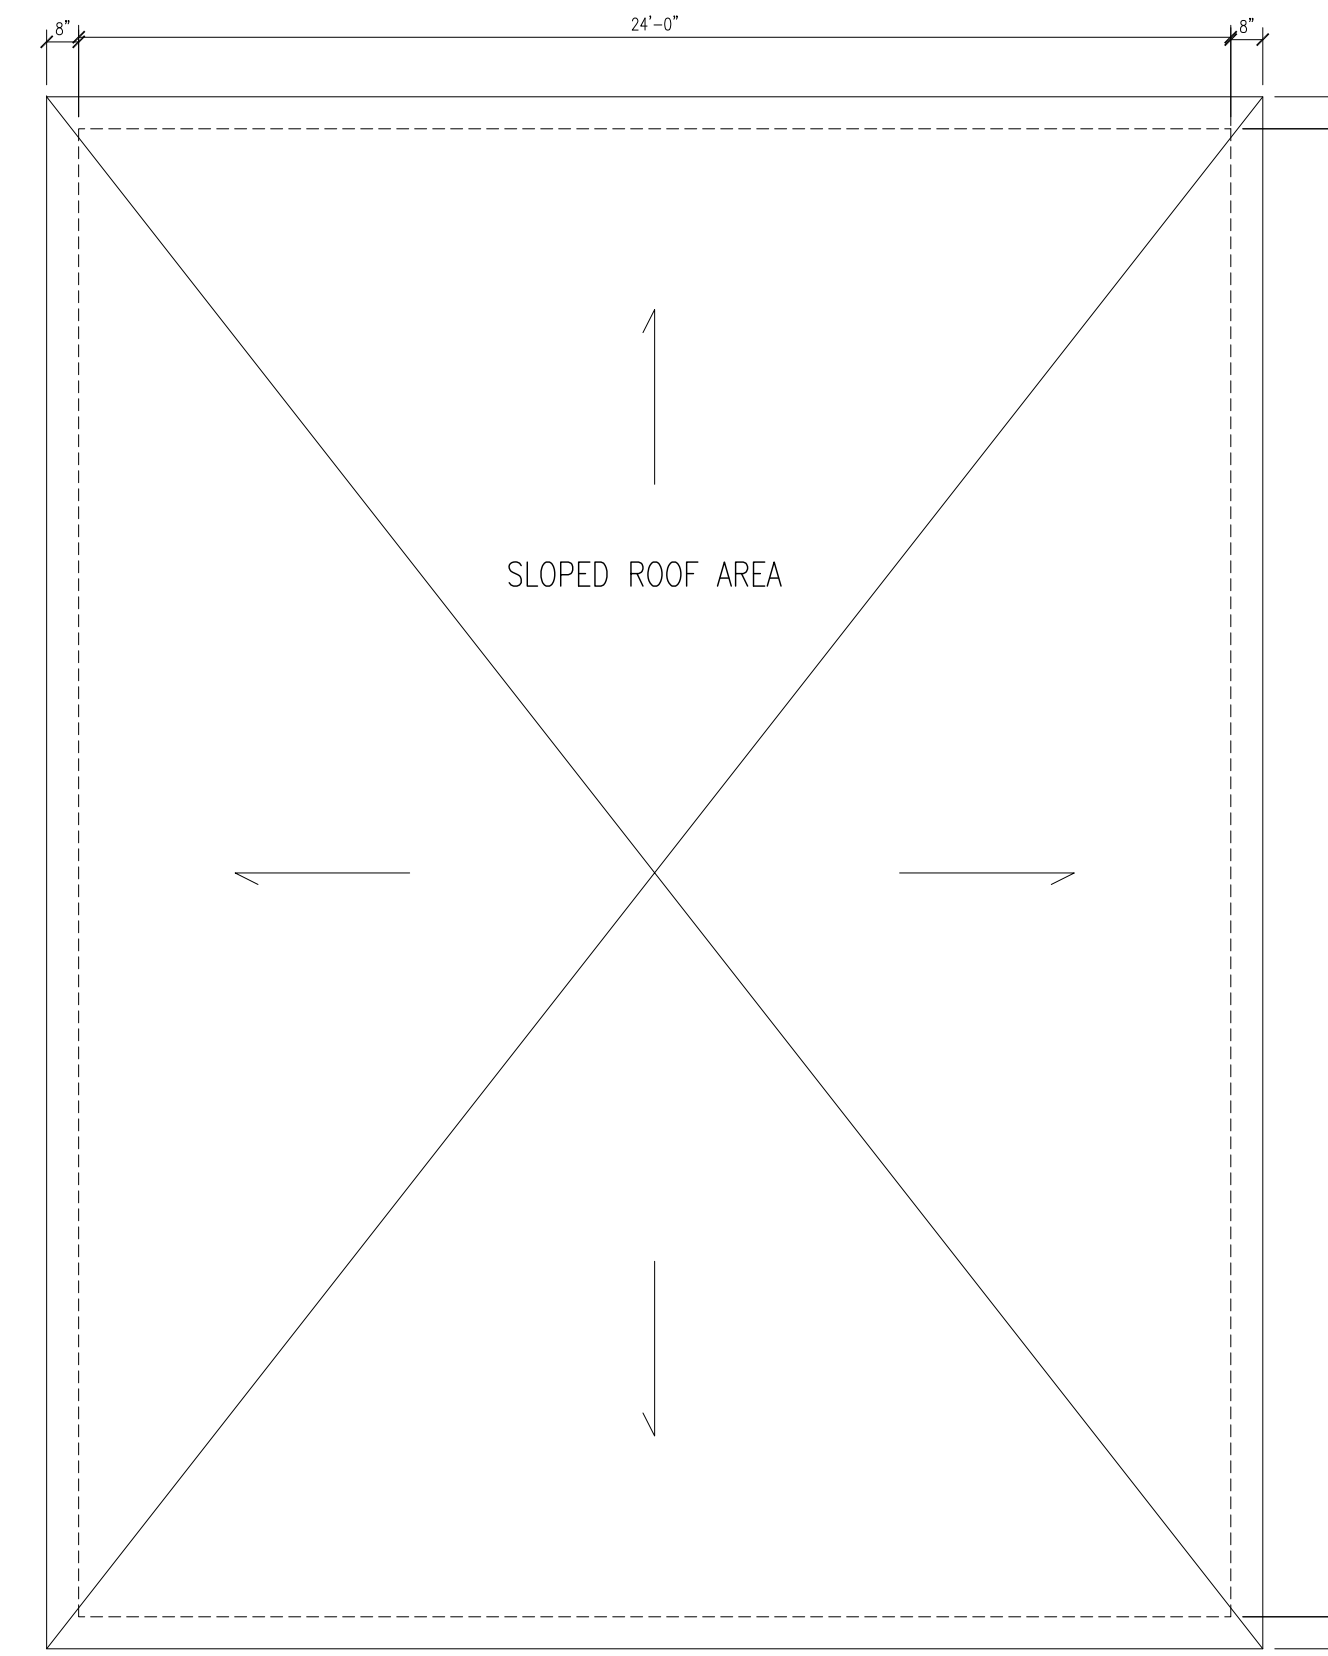


**GR** PROPOSED GARAGE ROOF PLAN  
SCALE: 3/8" = 1'-0"

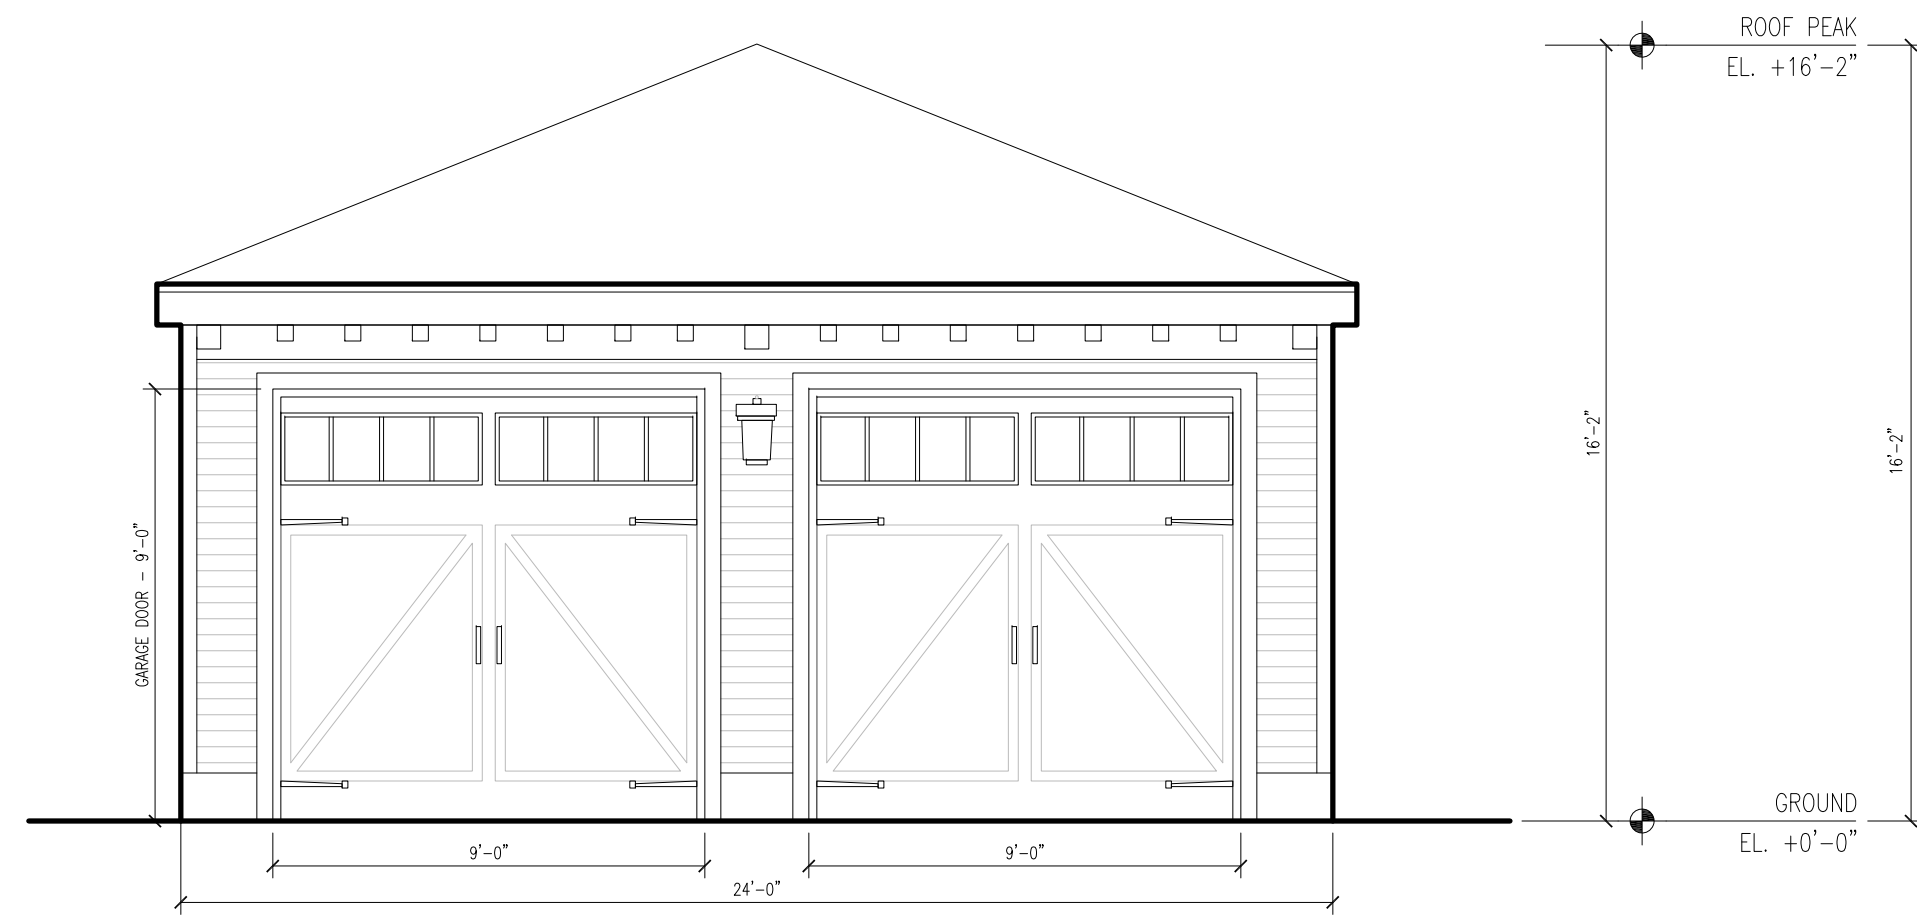


**1** PROPOSED FRONT GARAGE ELEVATION  
SCALE: 1/4" = 1'-0"

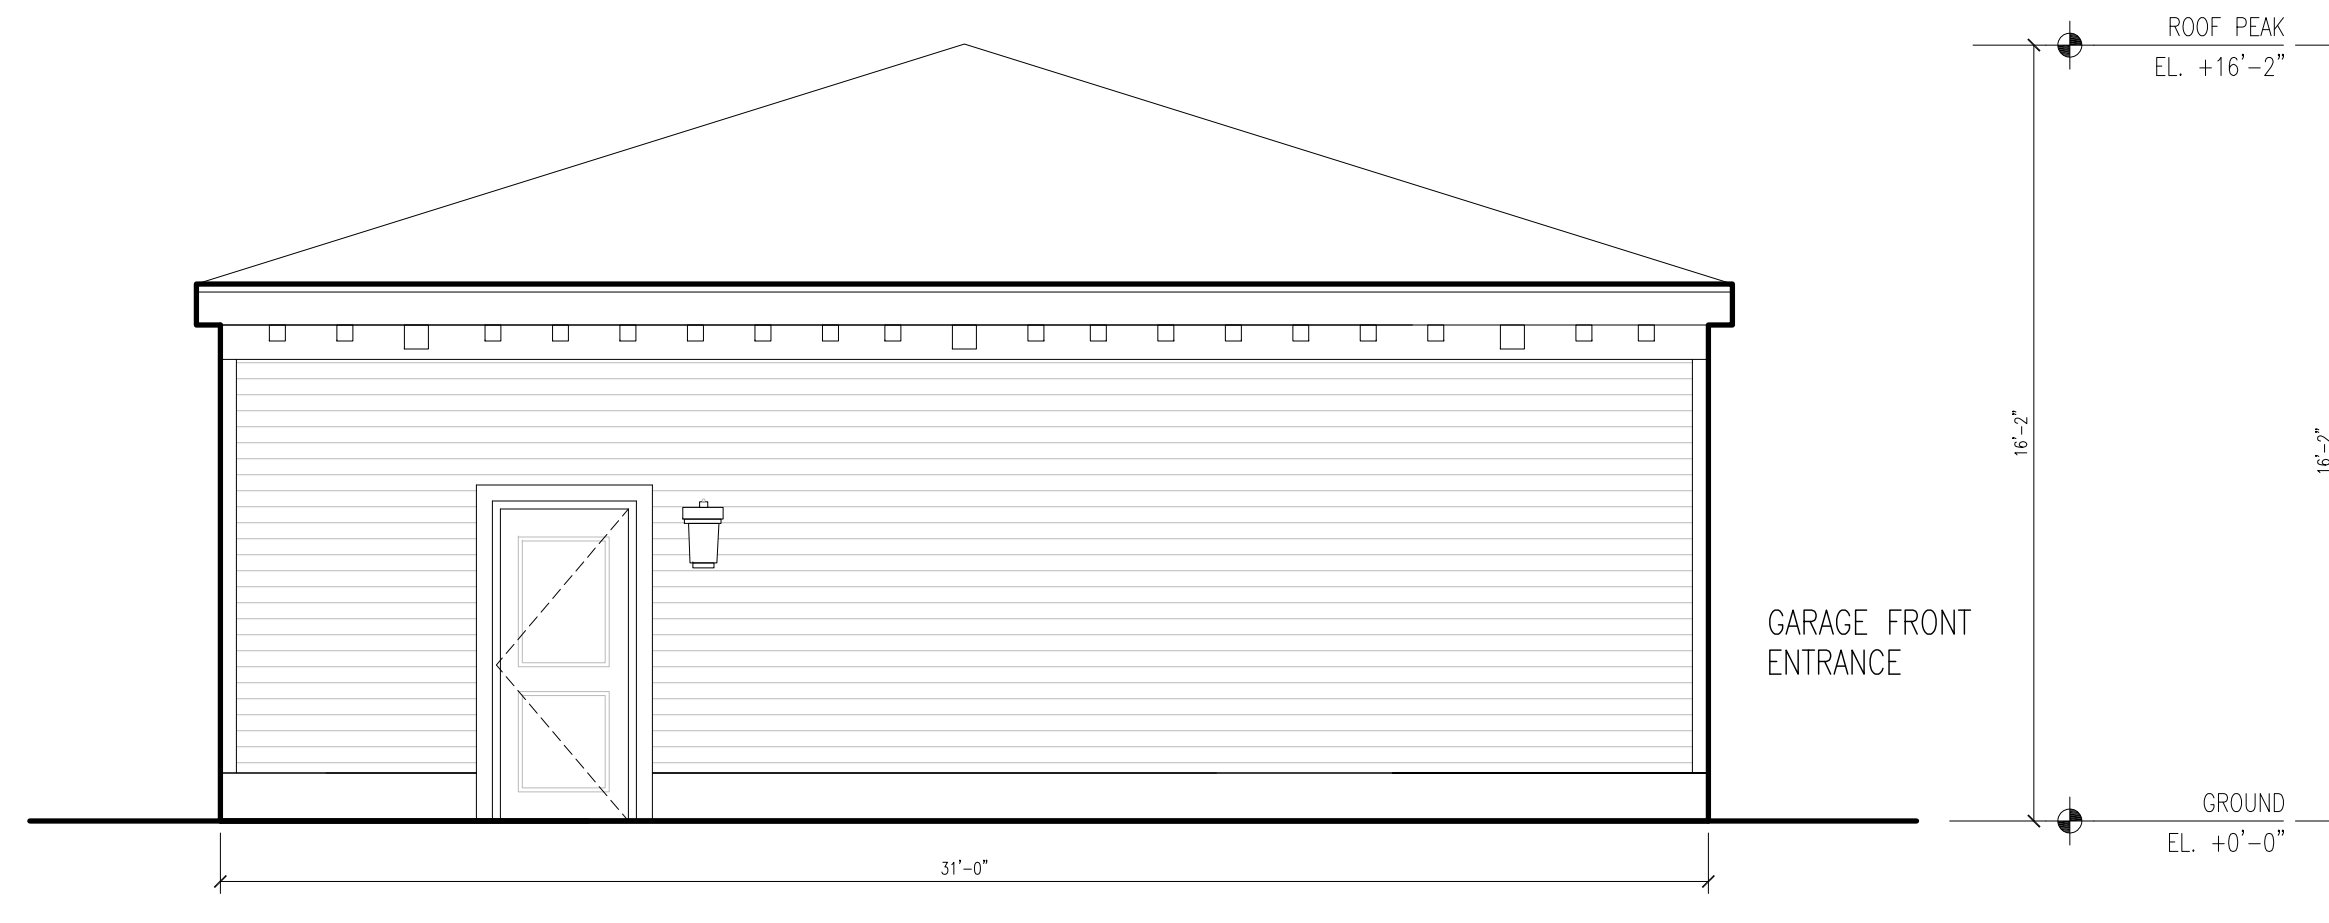

**2** PROPOSED LEFT GARAGE SIDE ELEVATION  
SCALE: 1/4" = 1'-0"

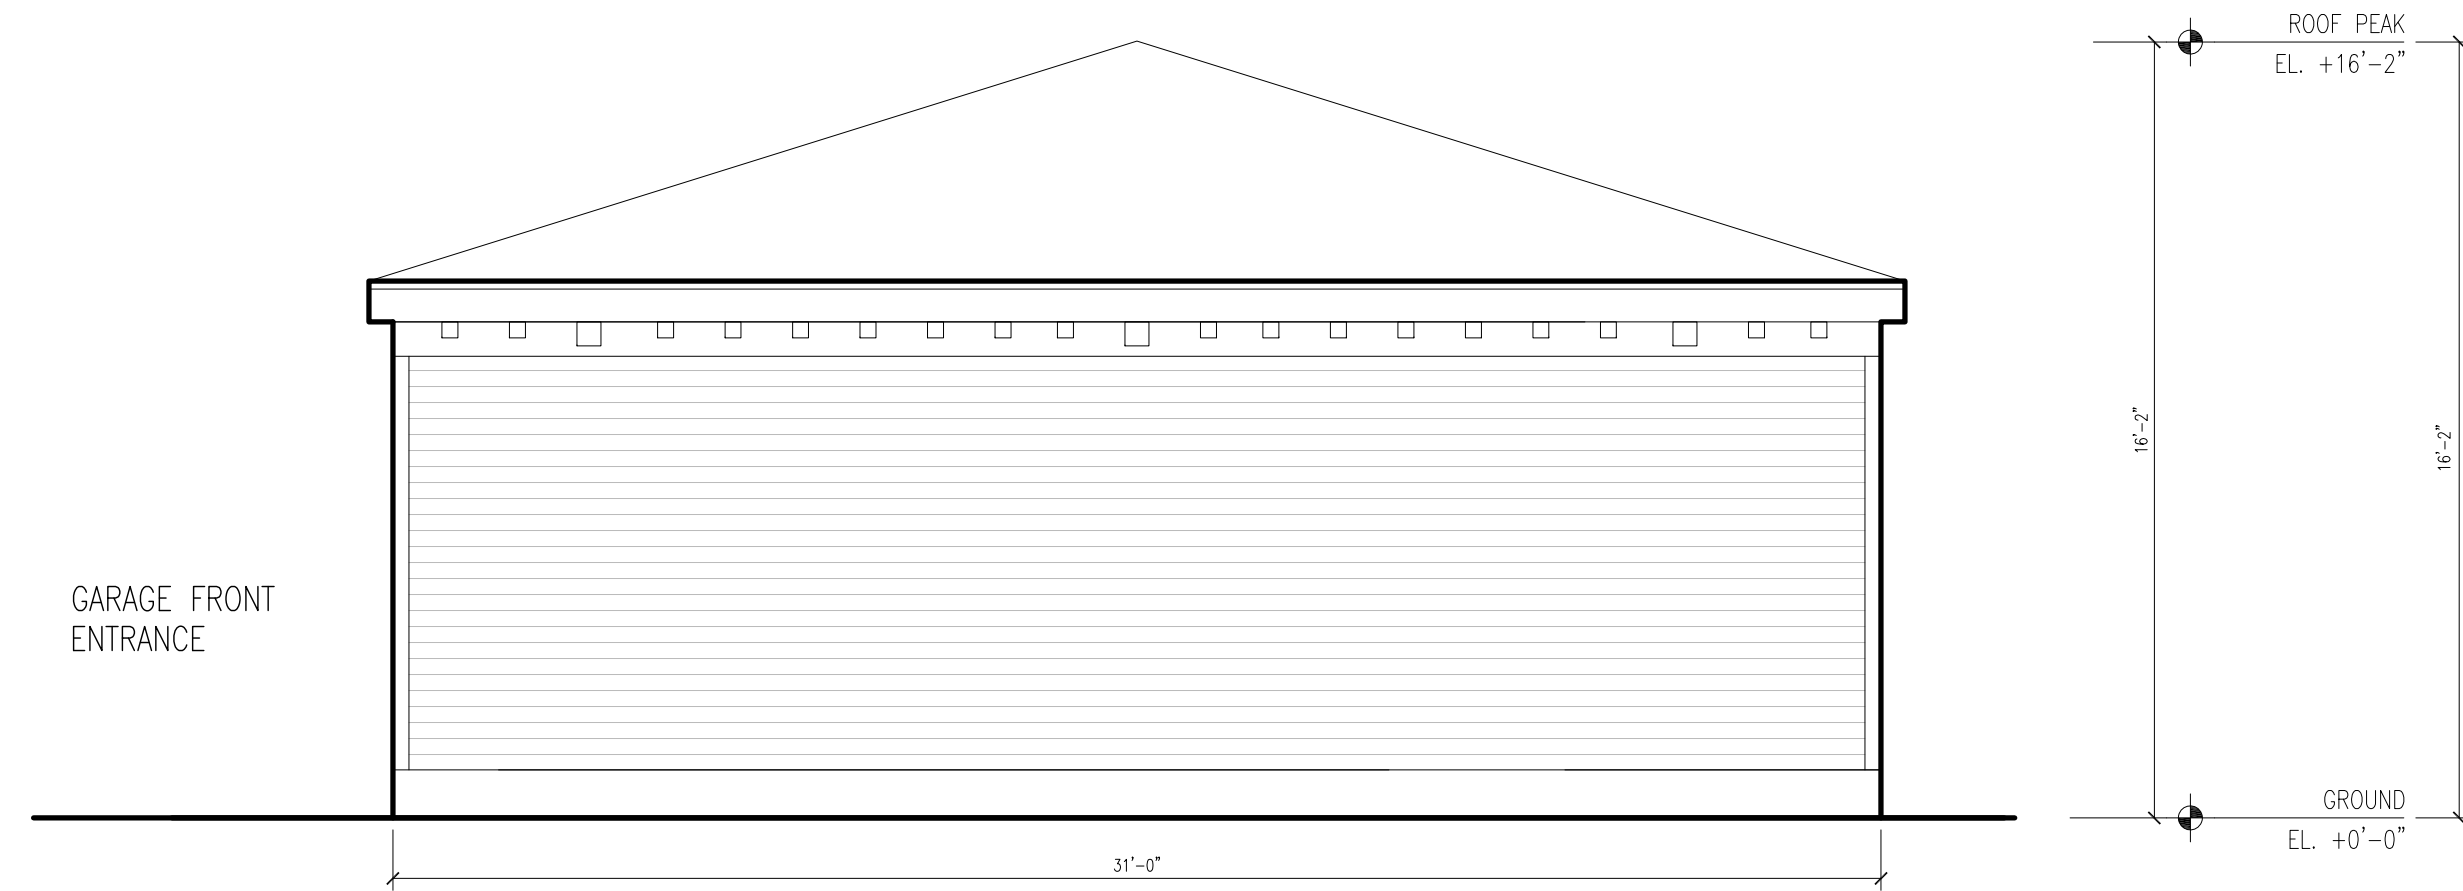

**3** PROPOSED RIGHT GARAGE SIDE ELEVATION  
SCALE: 1/4" = 1'-0"

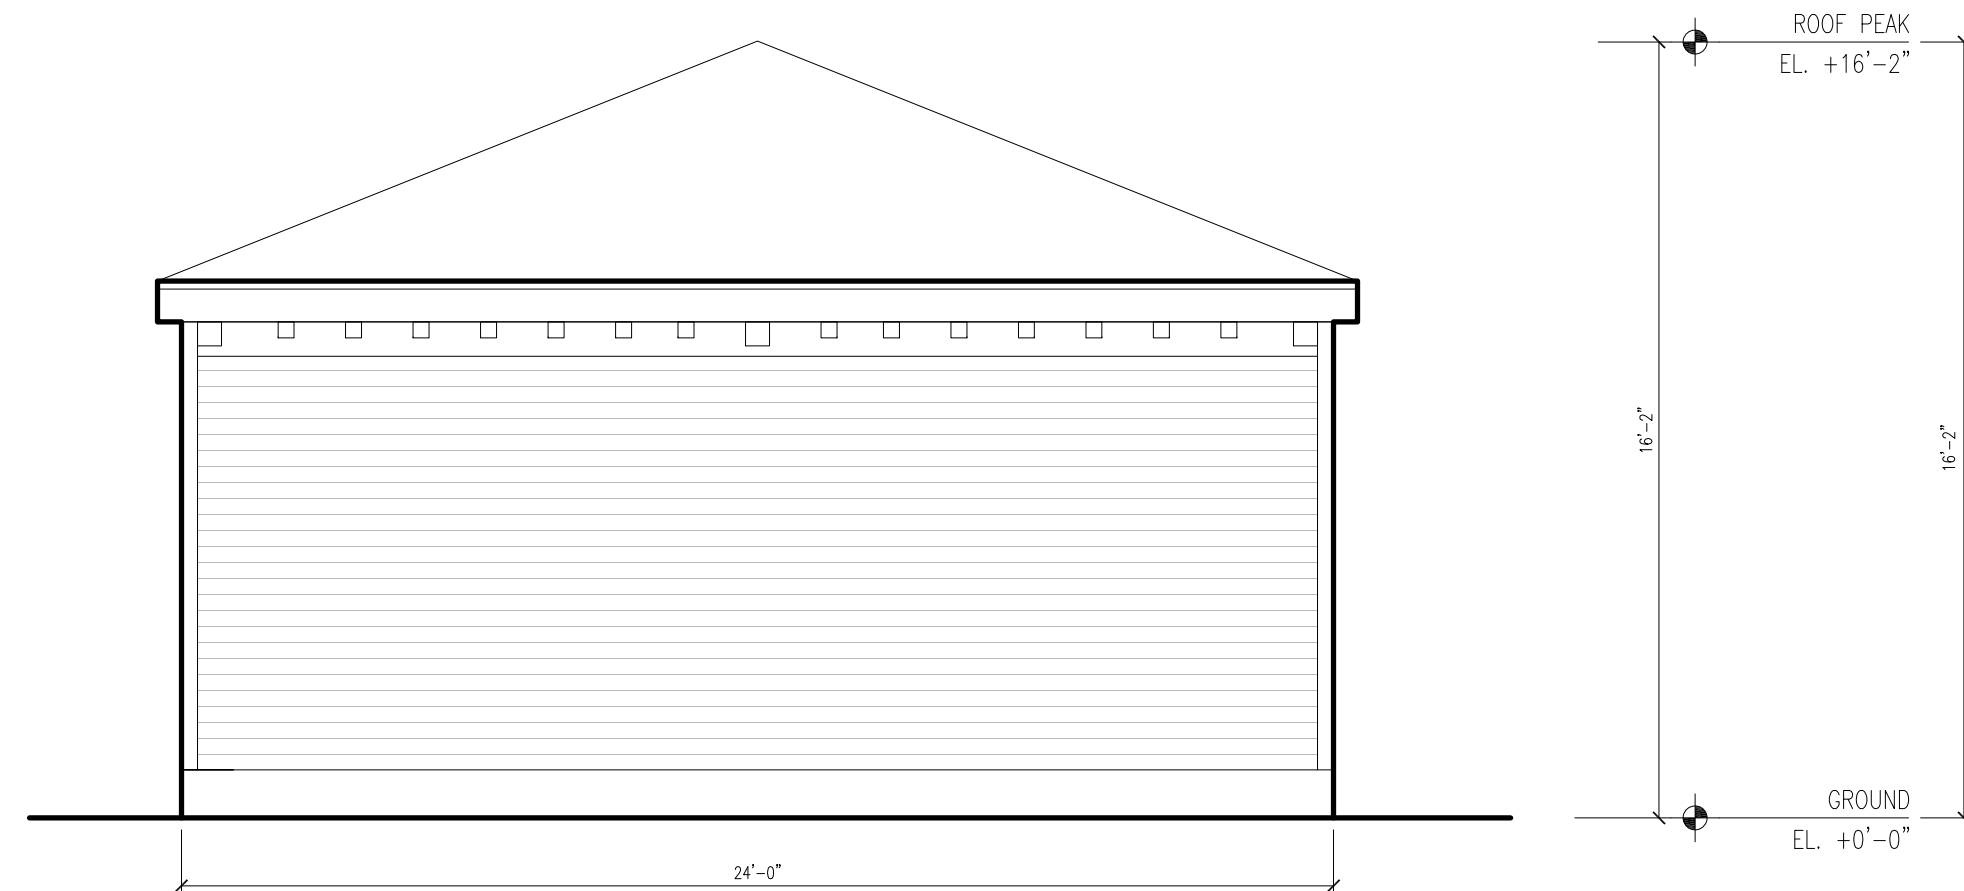

**4** PROPOSED REAR GARAGE ELEVATION  
SCALE: 1/4" = 1'-0"

05/13/2021



**19 Wedgemere Ave.**  
Ricky Volnay

**context**  
a collaborative design workshop

Winchester,  
Massachusetts

No.	Description	Date
01	Issued for Permit	--/--/2019

Drawing Title: Proposed Plans  
Project No.: 0--- Checked by: EZ

**A-40**