



AREA CALCULATIONS	
BASEMENT =	1,581 S.F.
FIRST FLOOR =	2,250 S.F.
SECOND FLOOR =	1,578 S.F.
ATTIC FLOOR =	958 S.F.
TOTAL S.F. =	6,367 S.F.

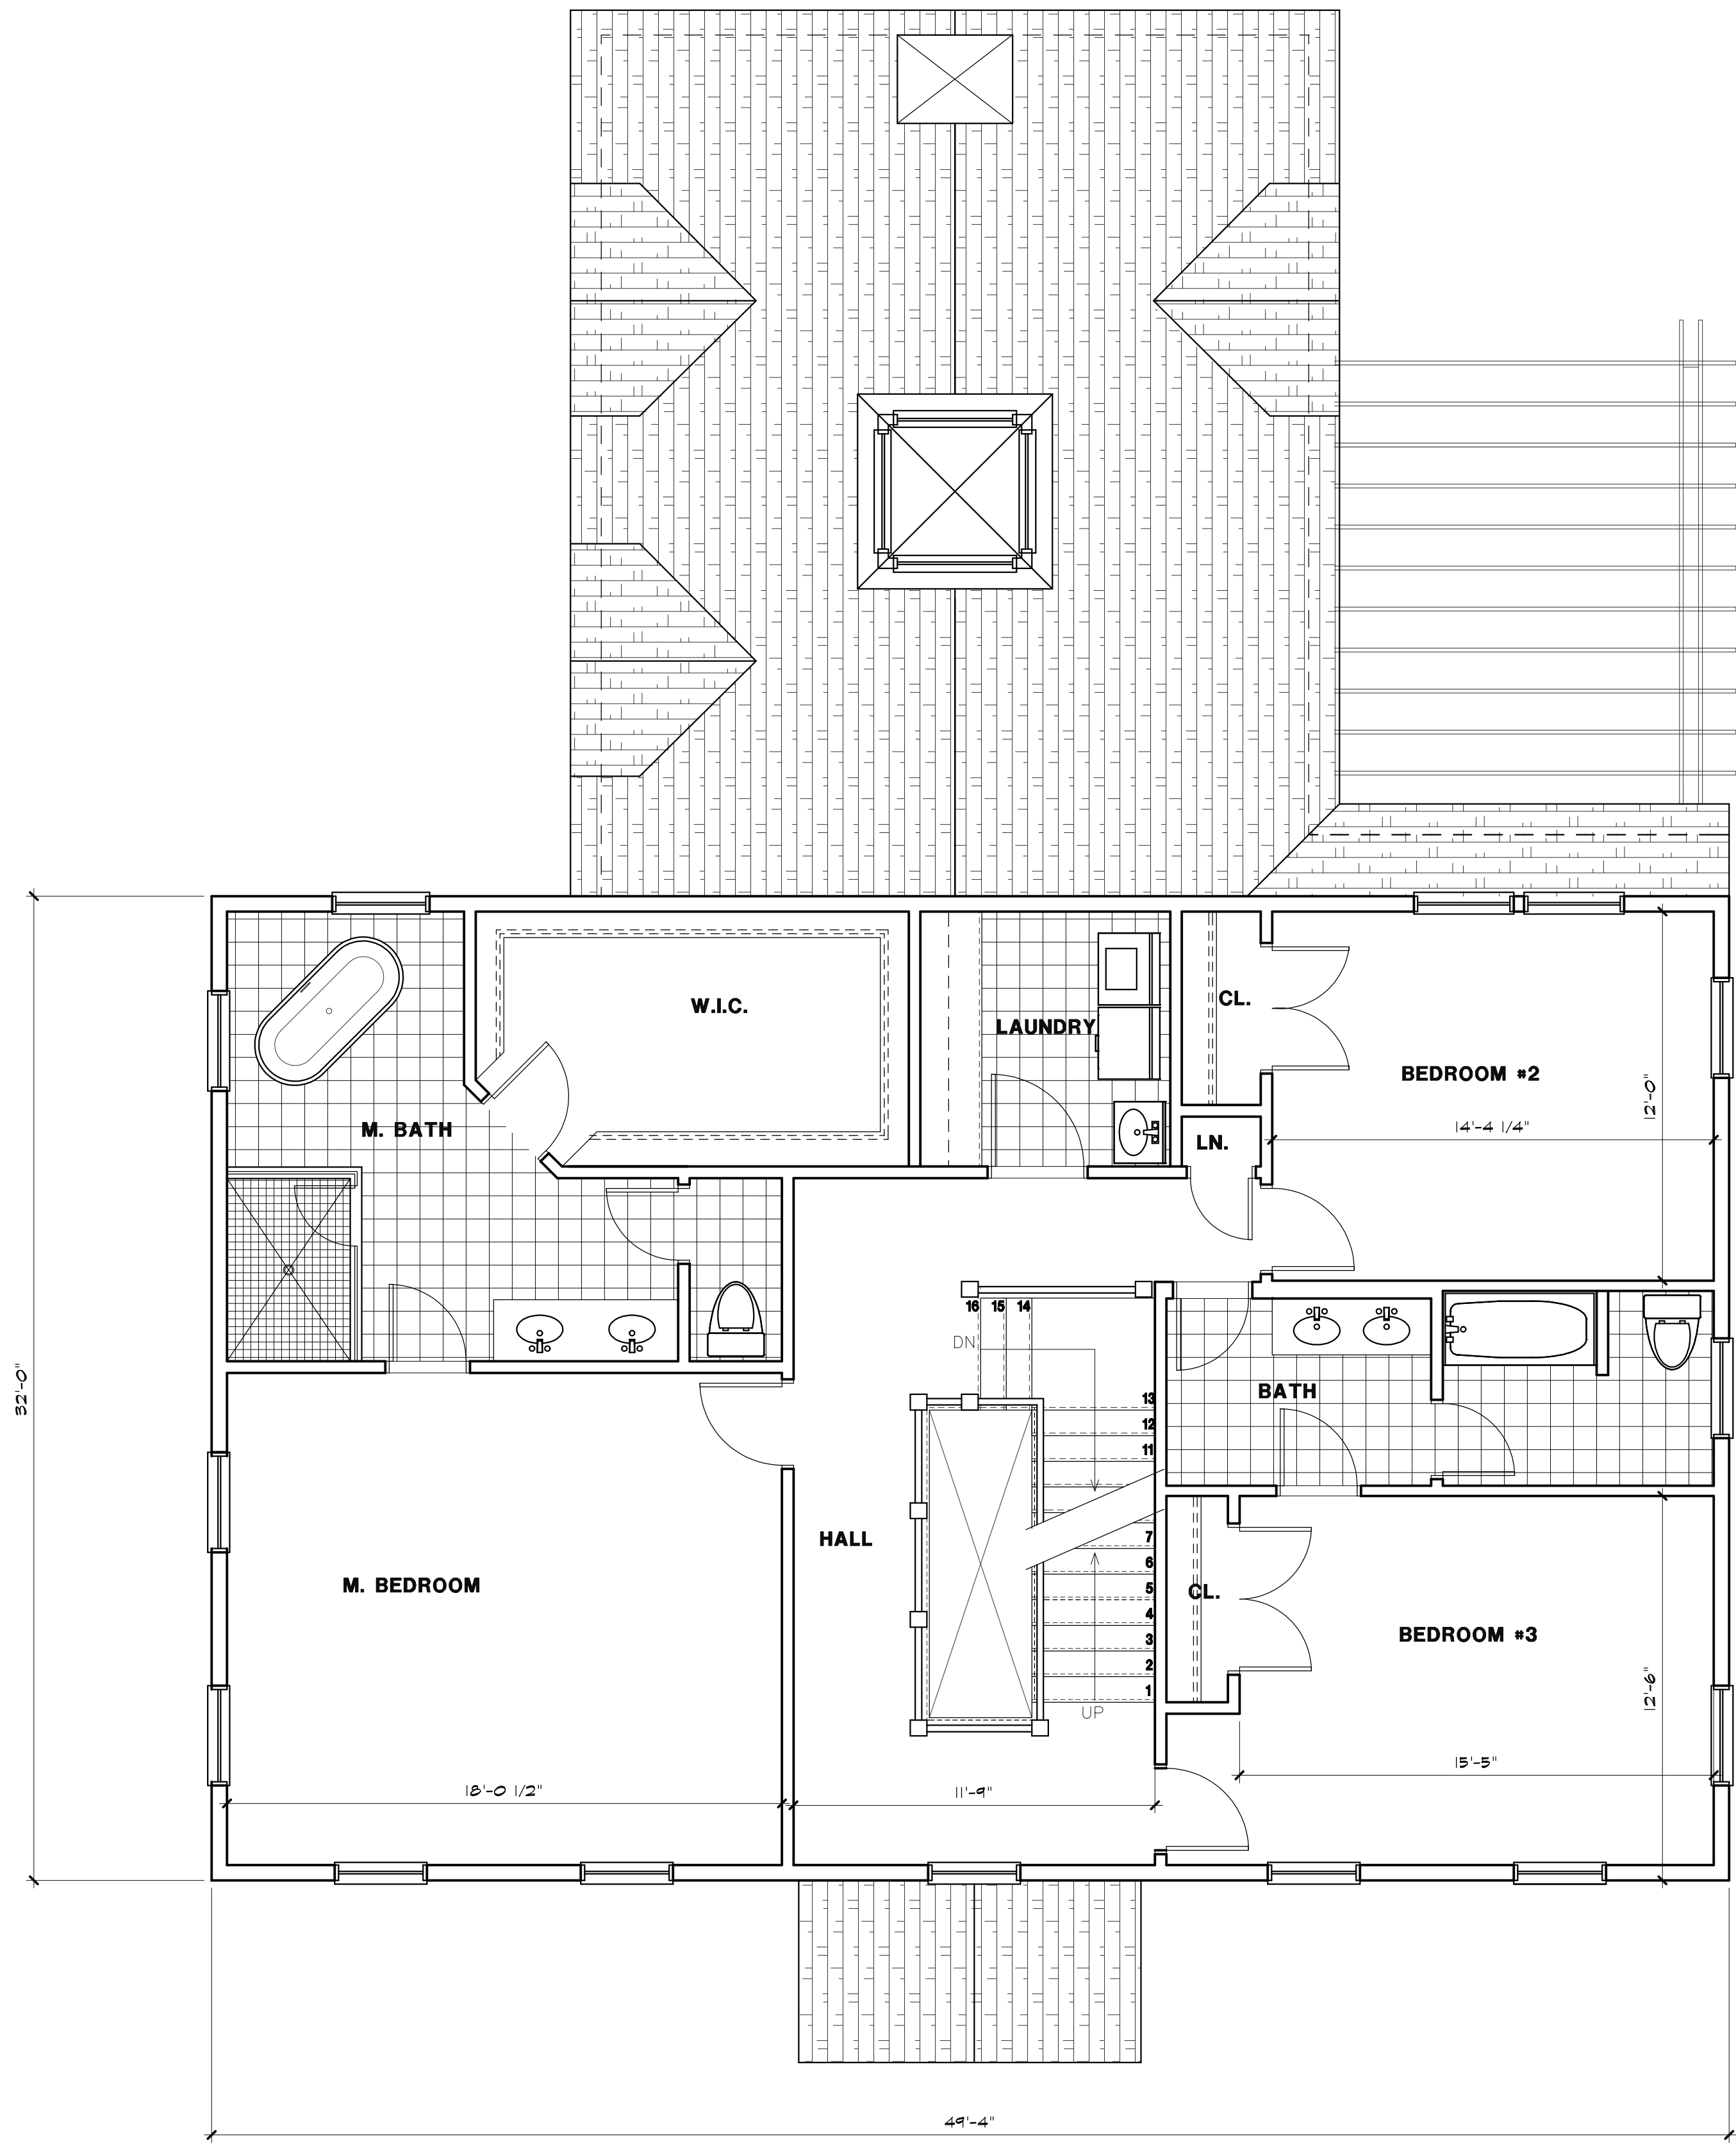

1 SECOND FLOOR PLAN
A1.2 1/4" = 1'-0"

2ND FLOOR AREA = 1,578 S.F.

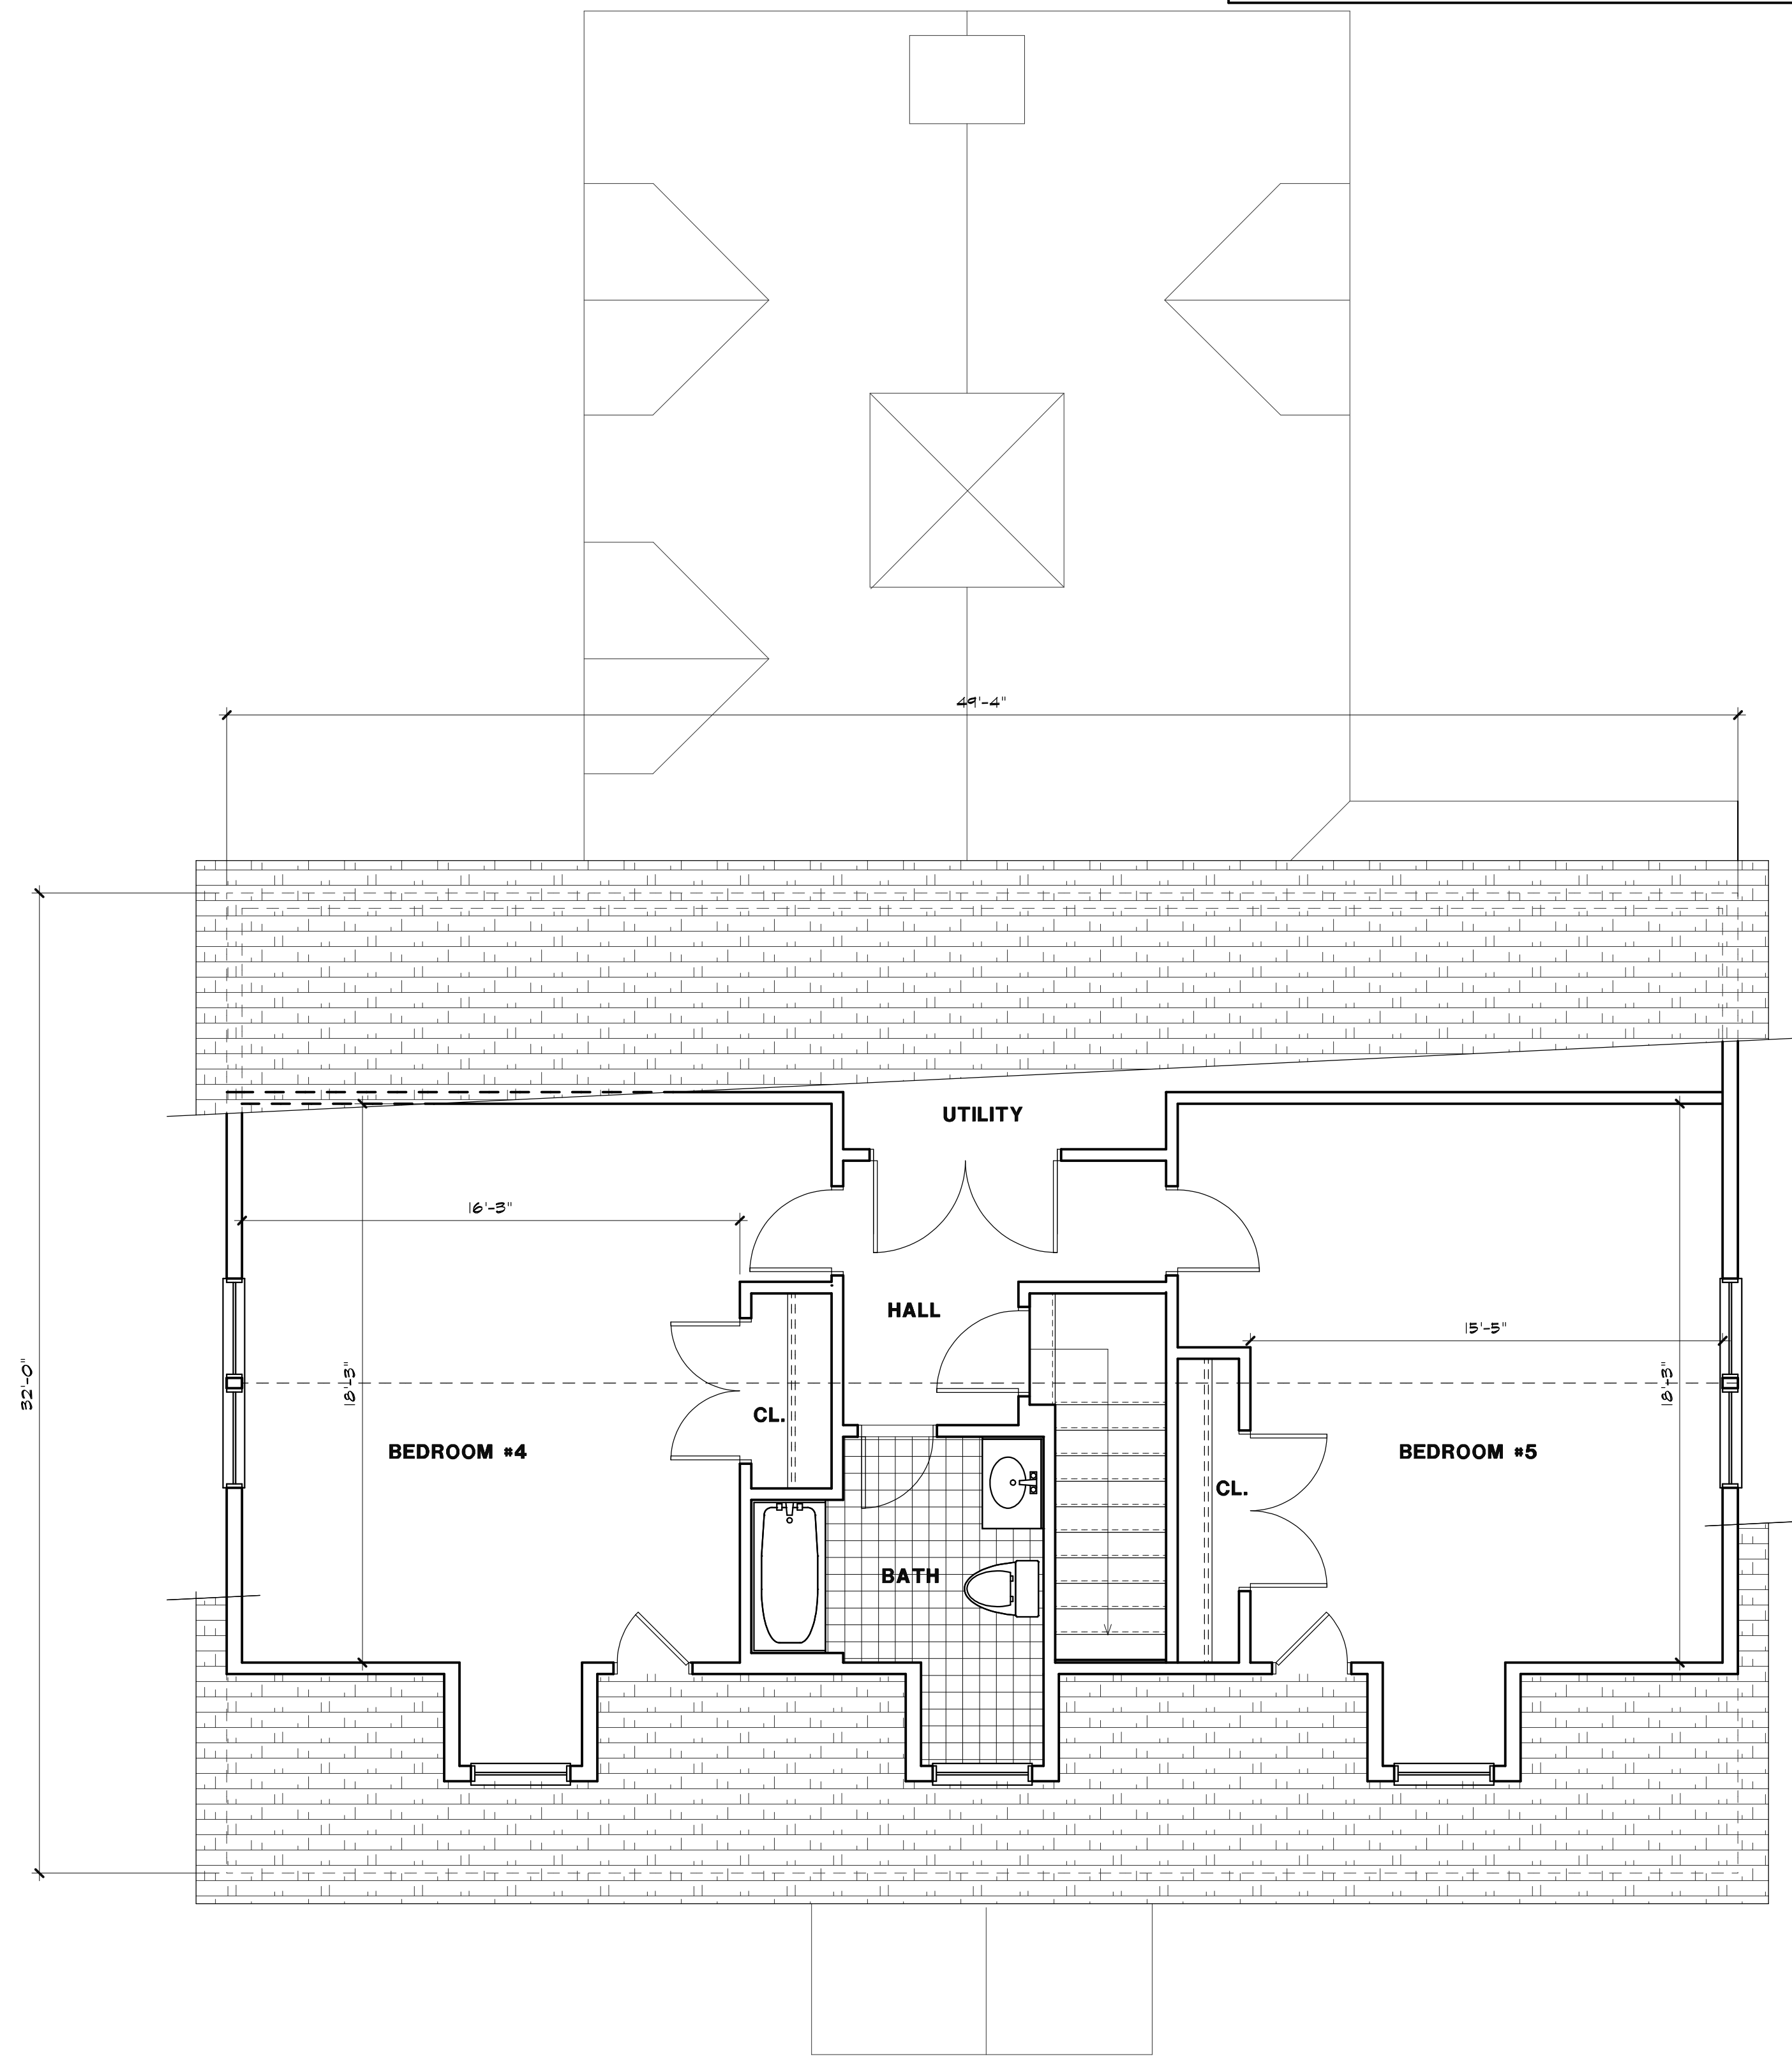


2 ATTIC FLOOR PLAN
A1.2 1/4" = 1'-0"

ATTIC AREA = 958 S.F.

HARRISON MULHERN ARCHITECTS

611 Main Street
Winchester, MA 01890
v. 781-729-3700 f. 781-729-3672
email: cmulhern@hmarchitects.com

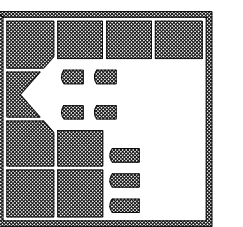

LANZ RESIDENCE

40 FOXCROFT ROAD
WINCHESTER MA

DRAWING DESCRIPTION

SECOND FLOOR & ATTIC PLANS

LIC. NO. 6710

A1.2

03.02.2023

PLAN SCALE: 1/4" = 1'-0" 03.02.2023 3:10 PM