


Leaf Design Associates retains copyright, common law and statutory rights to this drawing and the design described by it. It may not be used for other projects without permission by Leaf Design Associates, and it may not be used "For Construction" unless specifically stated.

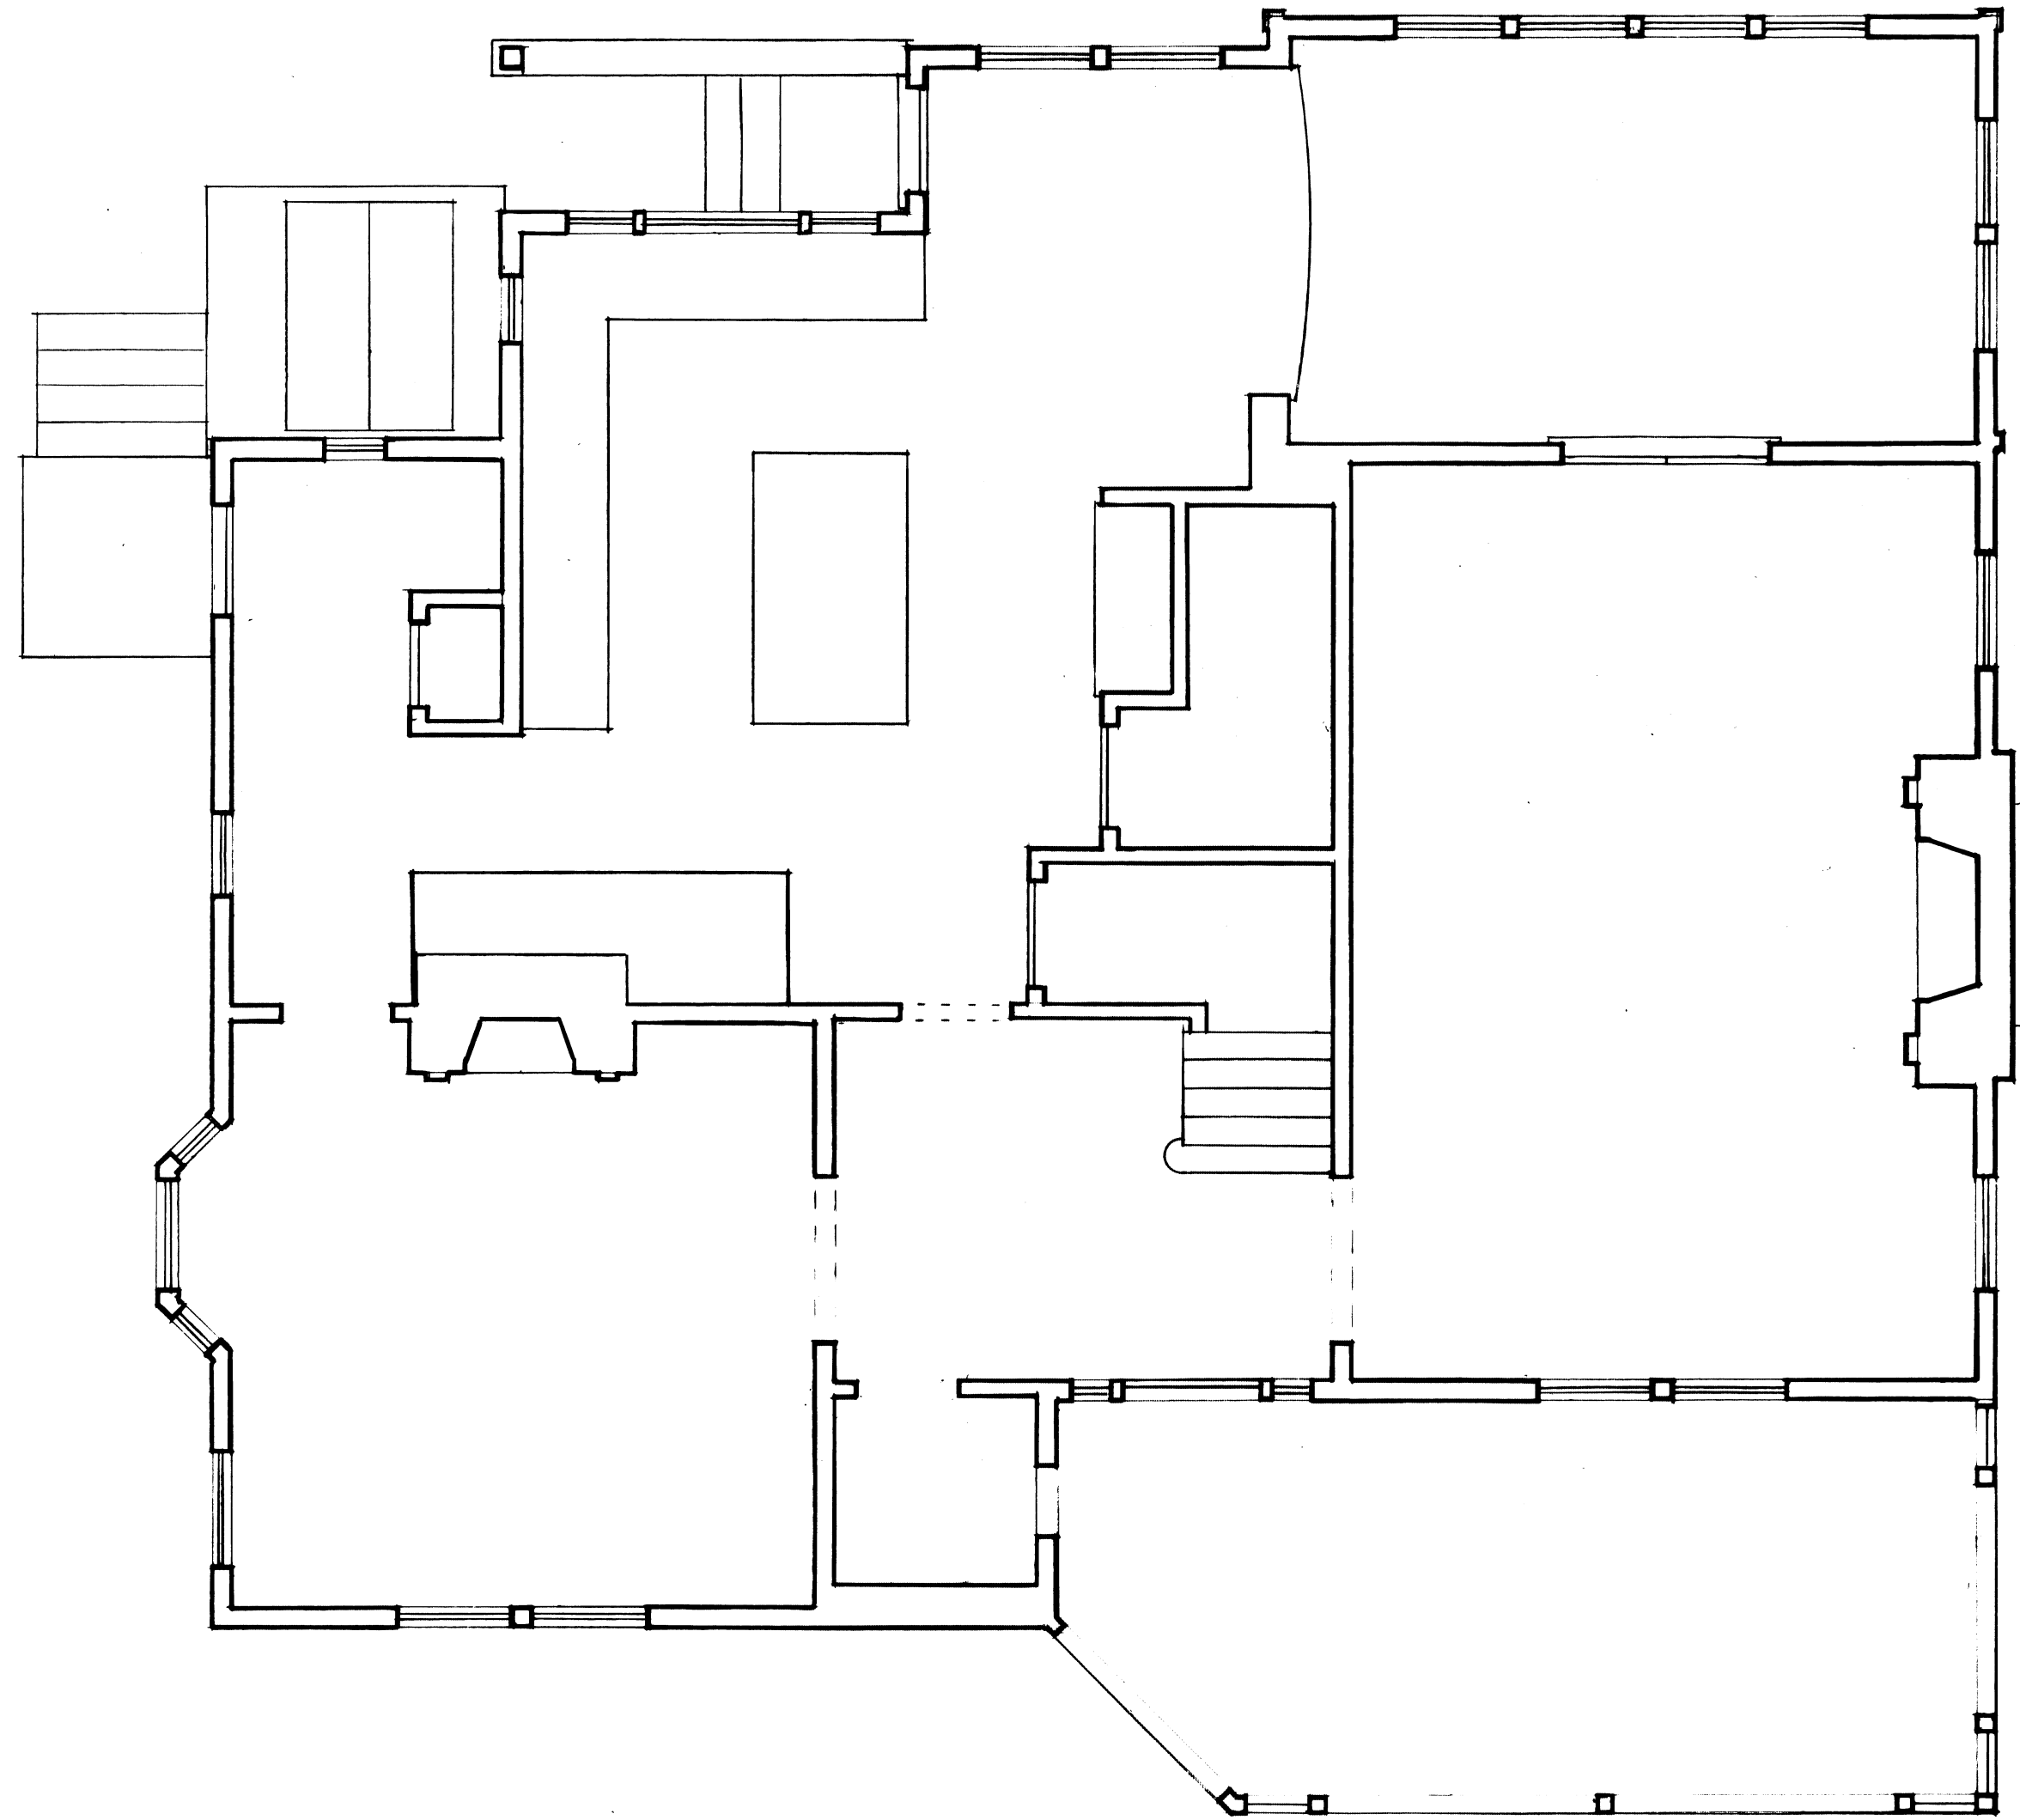

Leaf Design
Associates, Inc.

5 Winslow Road
Winchester, MA 01890
(781) 721-6541

The Noble Residence

Melissa and George Noble
Melissa's cell: (617) 797-2449

6 Wolcott Road
Winchester, MA

Drawing Title:

FIRST FLOOR

Date: 3.27.21 Scale: 1/4" = 1'-0"

Revisions:

"EXISTING 1ST FLOOR"

1