



Landscape Plan

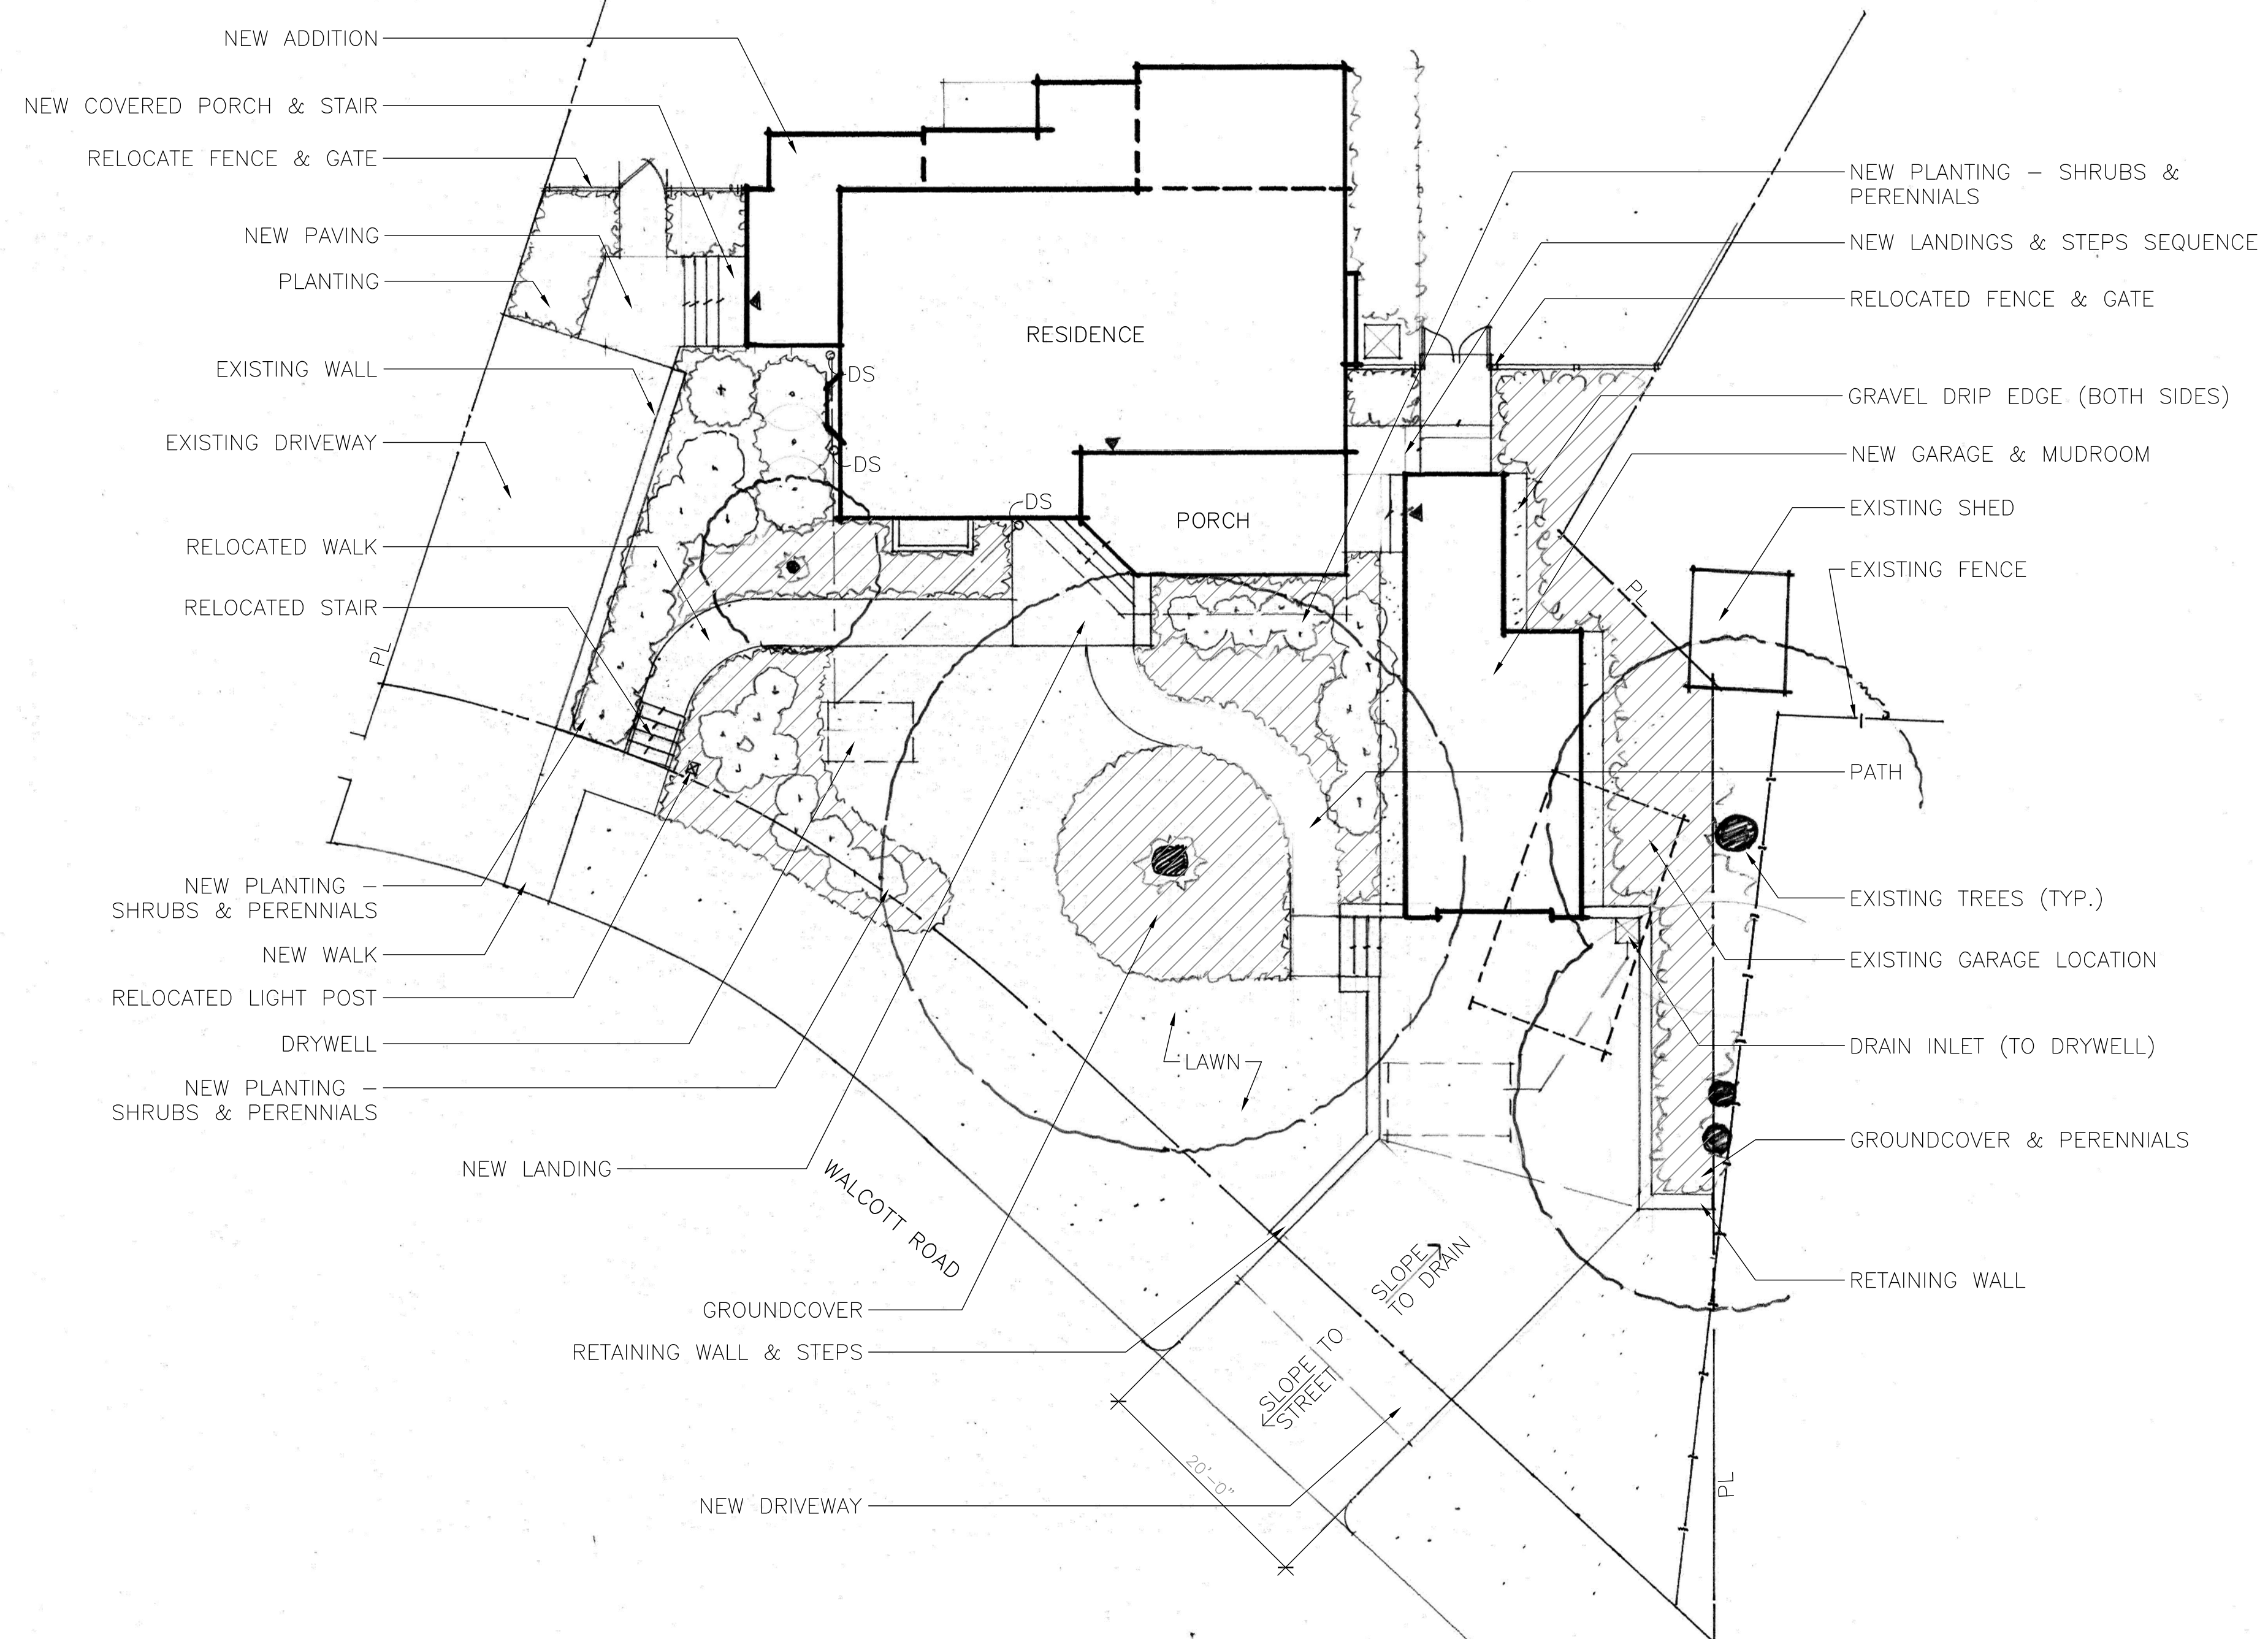


Sheet Title

Issue/Revisions

Rev. No.	Description	Rev. Date

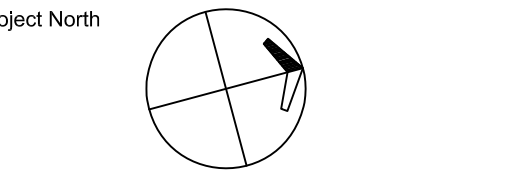

Issue Date  
May 31, 2022

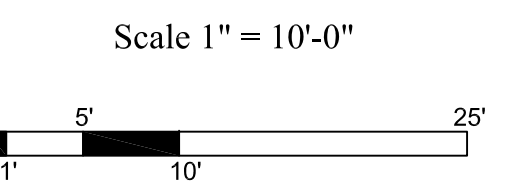

Drawn by: BWT  
Checked by: TDL

Sheet  
L1.0

NOT FOR CONSTRUCTION