



© 2021 The MacDowell Company, LLC  
DRAWING NAME: H:\CLIENTS\Sacks\gms\Sacks 2000.dwg PLOTTED: Mar 16, 2021 9:07pm

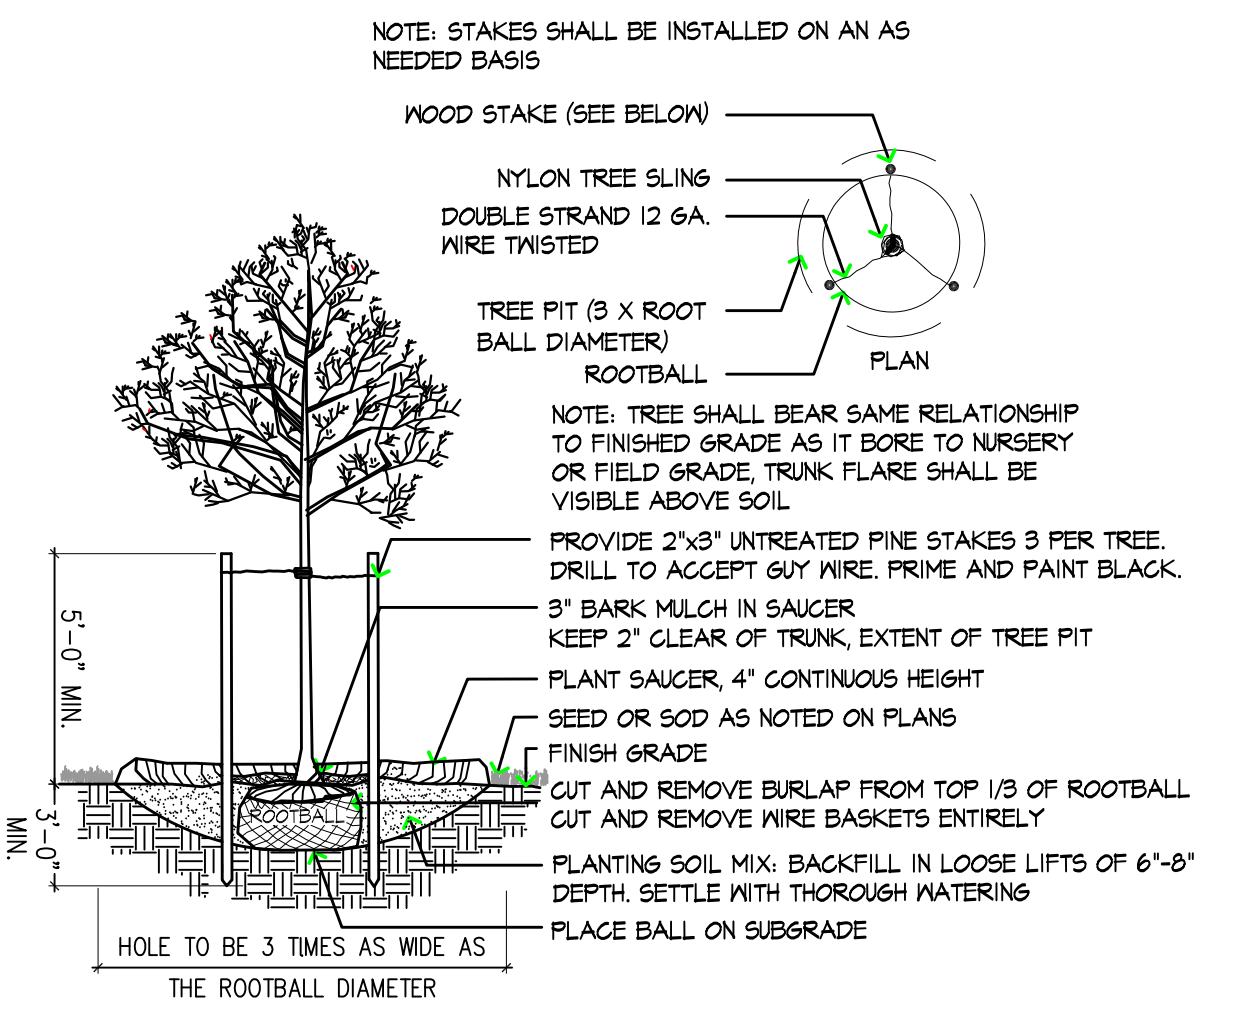


**1 DECIDUOUS TREE PLANTING**  
NOT TO SCALE

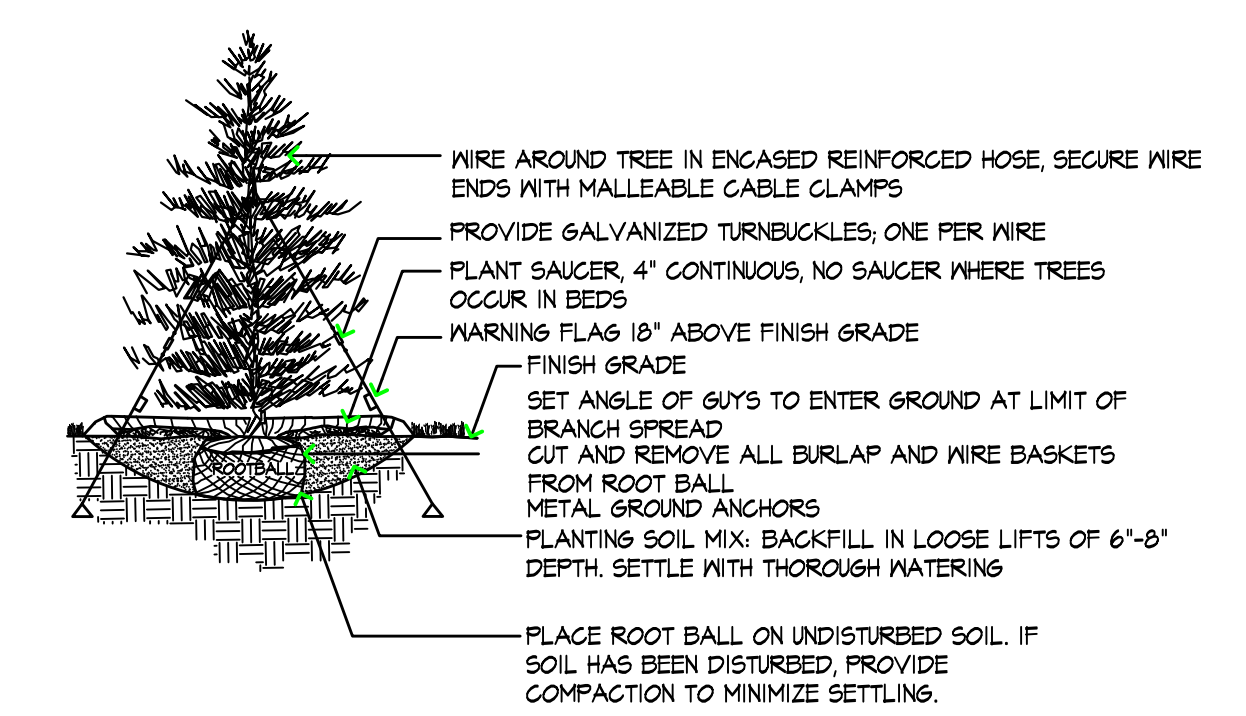


NOTE:  
1. TREE SHALL BEAR SAME RELATIONSHIP TO FINISHED GRADE AS IT BORE TO NURSERY OR FIELD GRADE  
2. GUYS SHALL BE INSTALLED ON AN AS NEEDED BASIS

**2 EVERGREEN TREE PLANTING**  
NOT TO SCALE


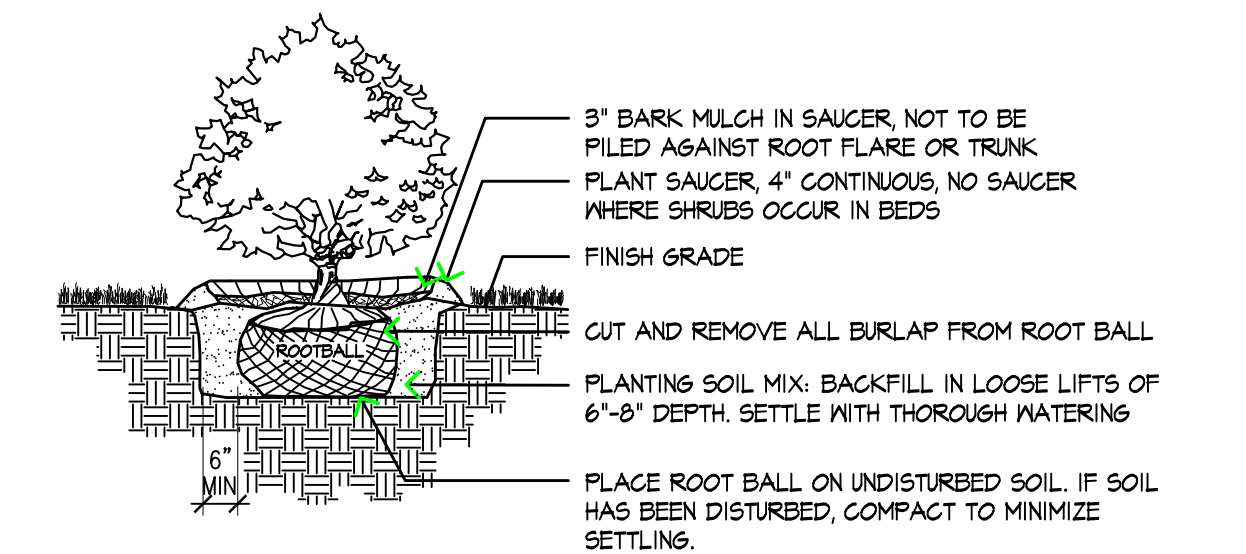


NOTES:  
1. SHRUB SHALL BEAR SAME RELATIONSHIP TO FINISHED GRADE AS IT BORE TO NURSERY OR FIELD GRADE  
2. WHERE SHRUBS OCCUR IN GROUPINGS IN PLANT BEDS, PROVIDE 2\"/>

**3 SHRUB PLANTING**  
NOT TO SCALE

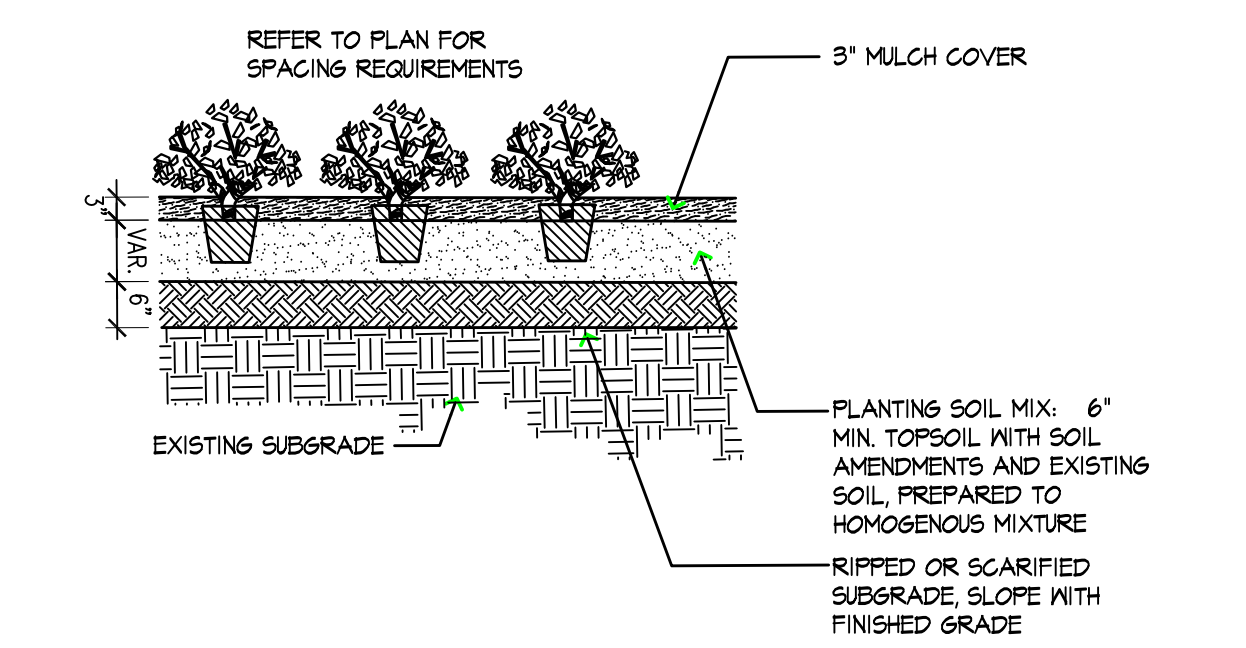


**4 PERENNIAL / GROUNDCOVER PLANTING**  
NOT TO SCALE

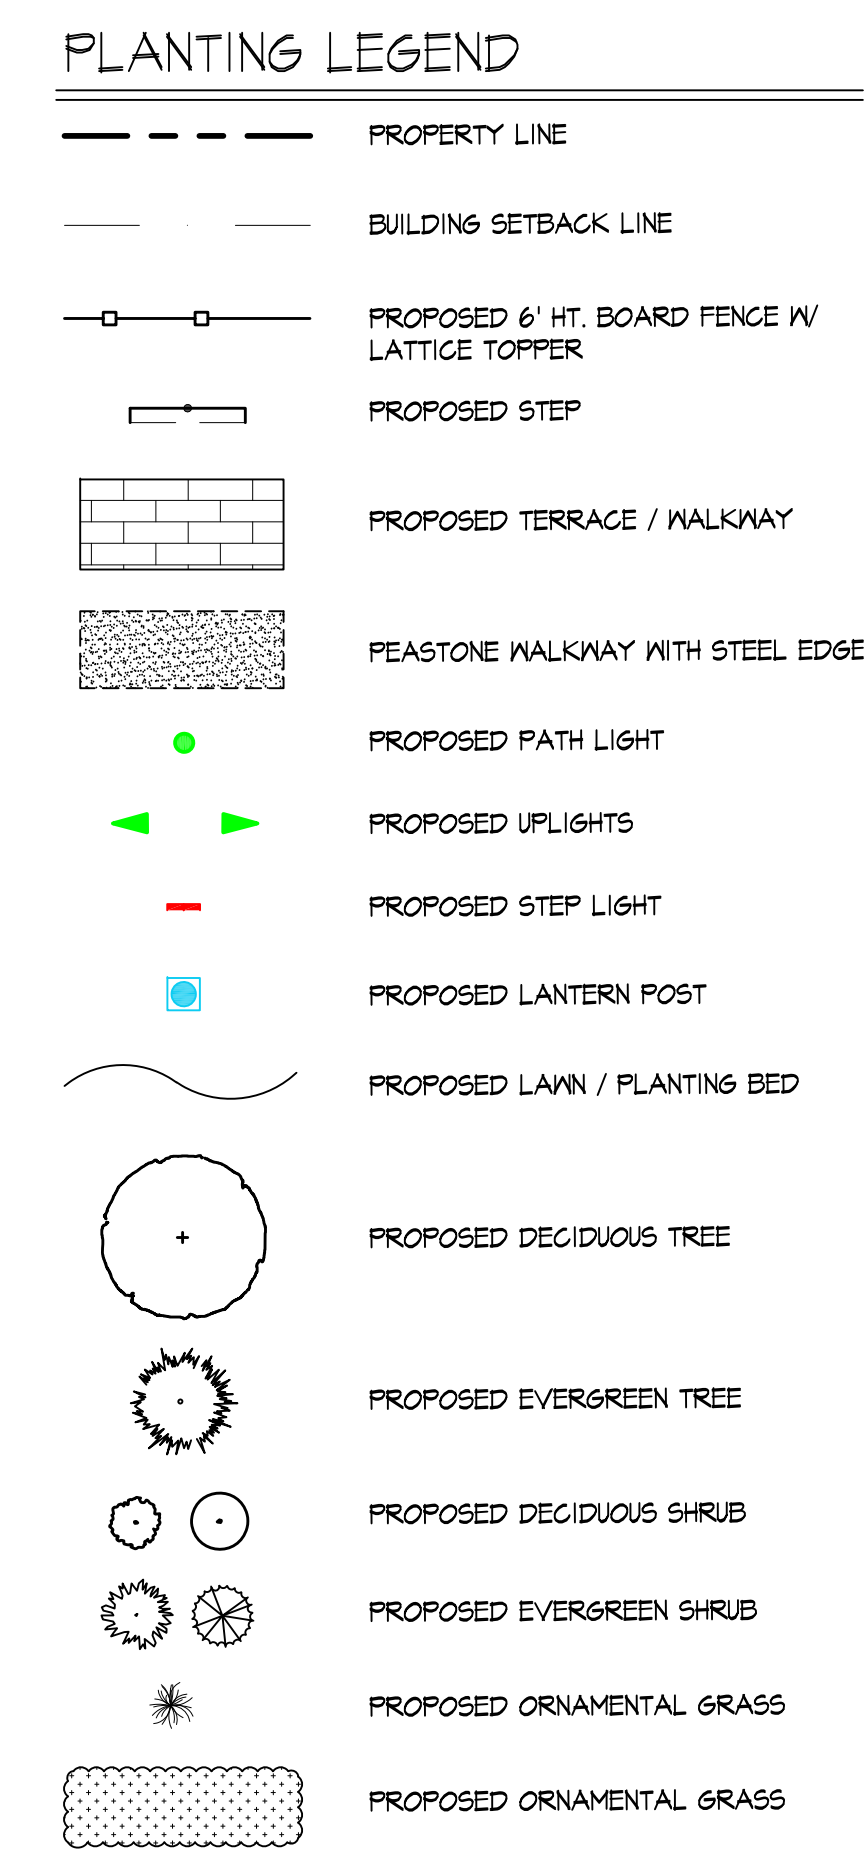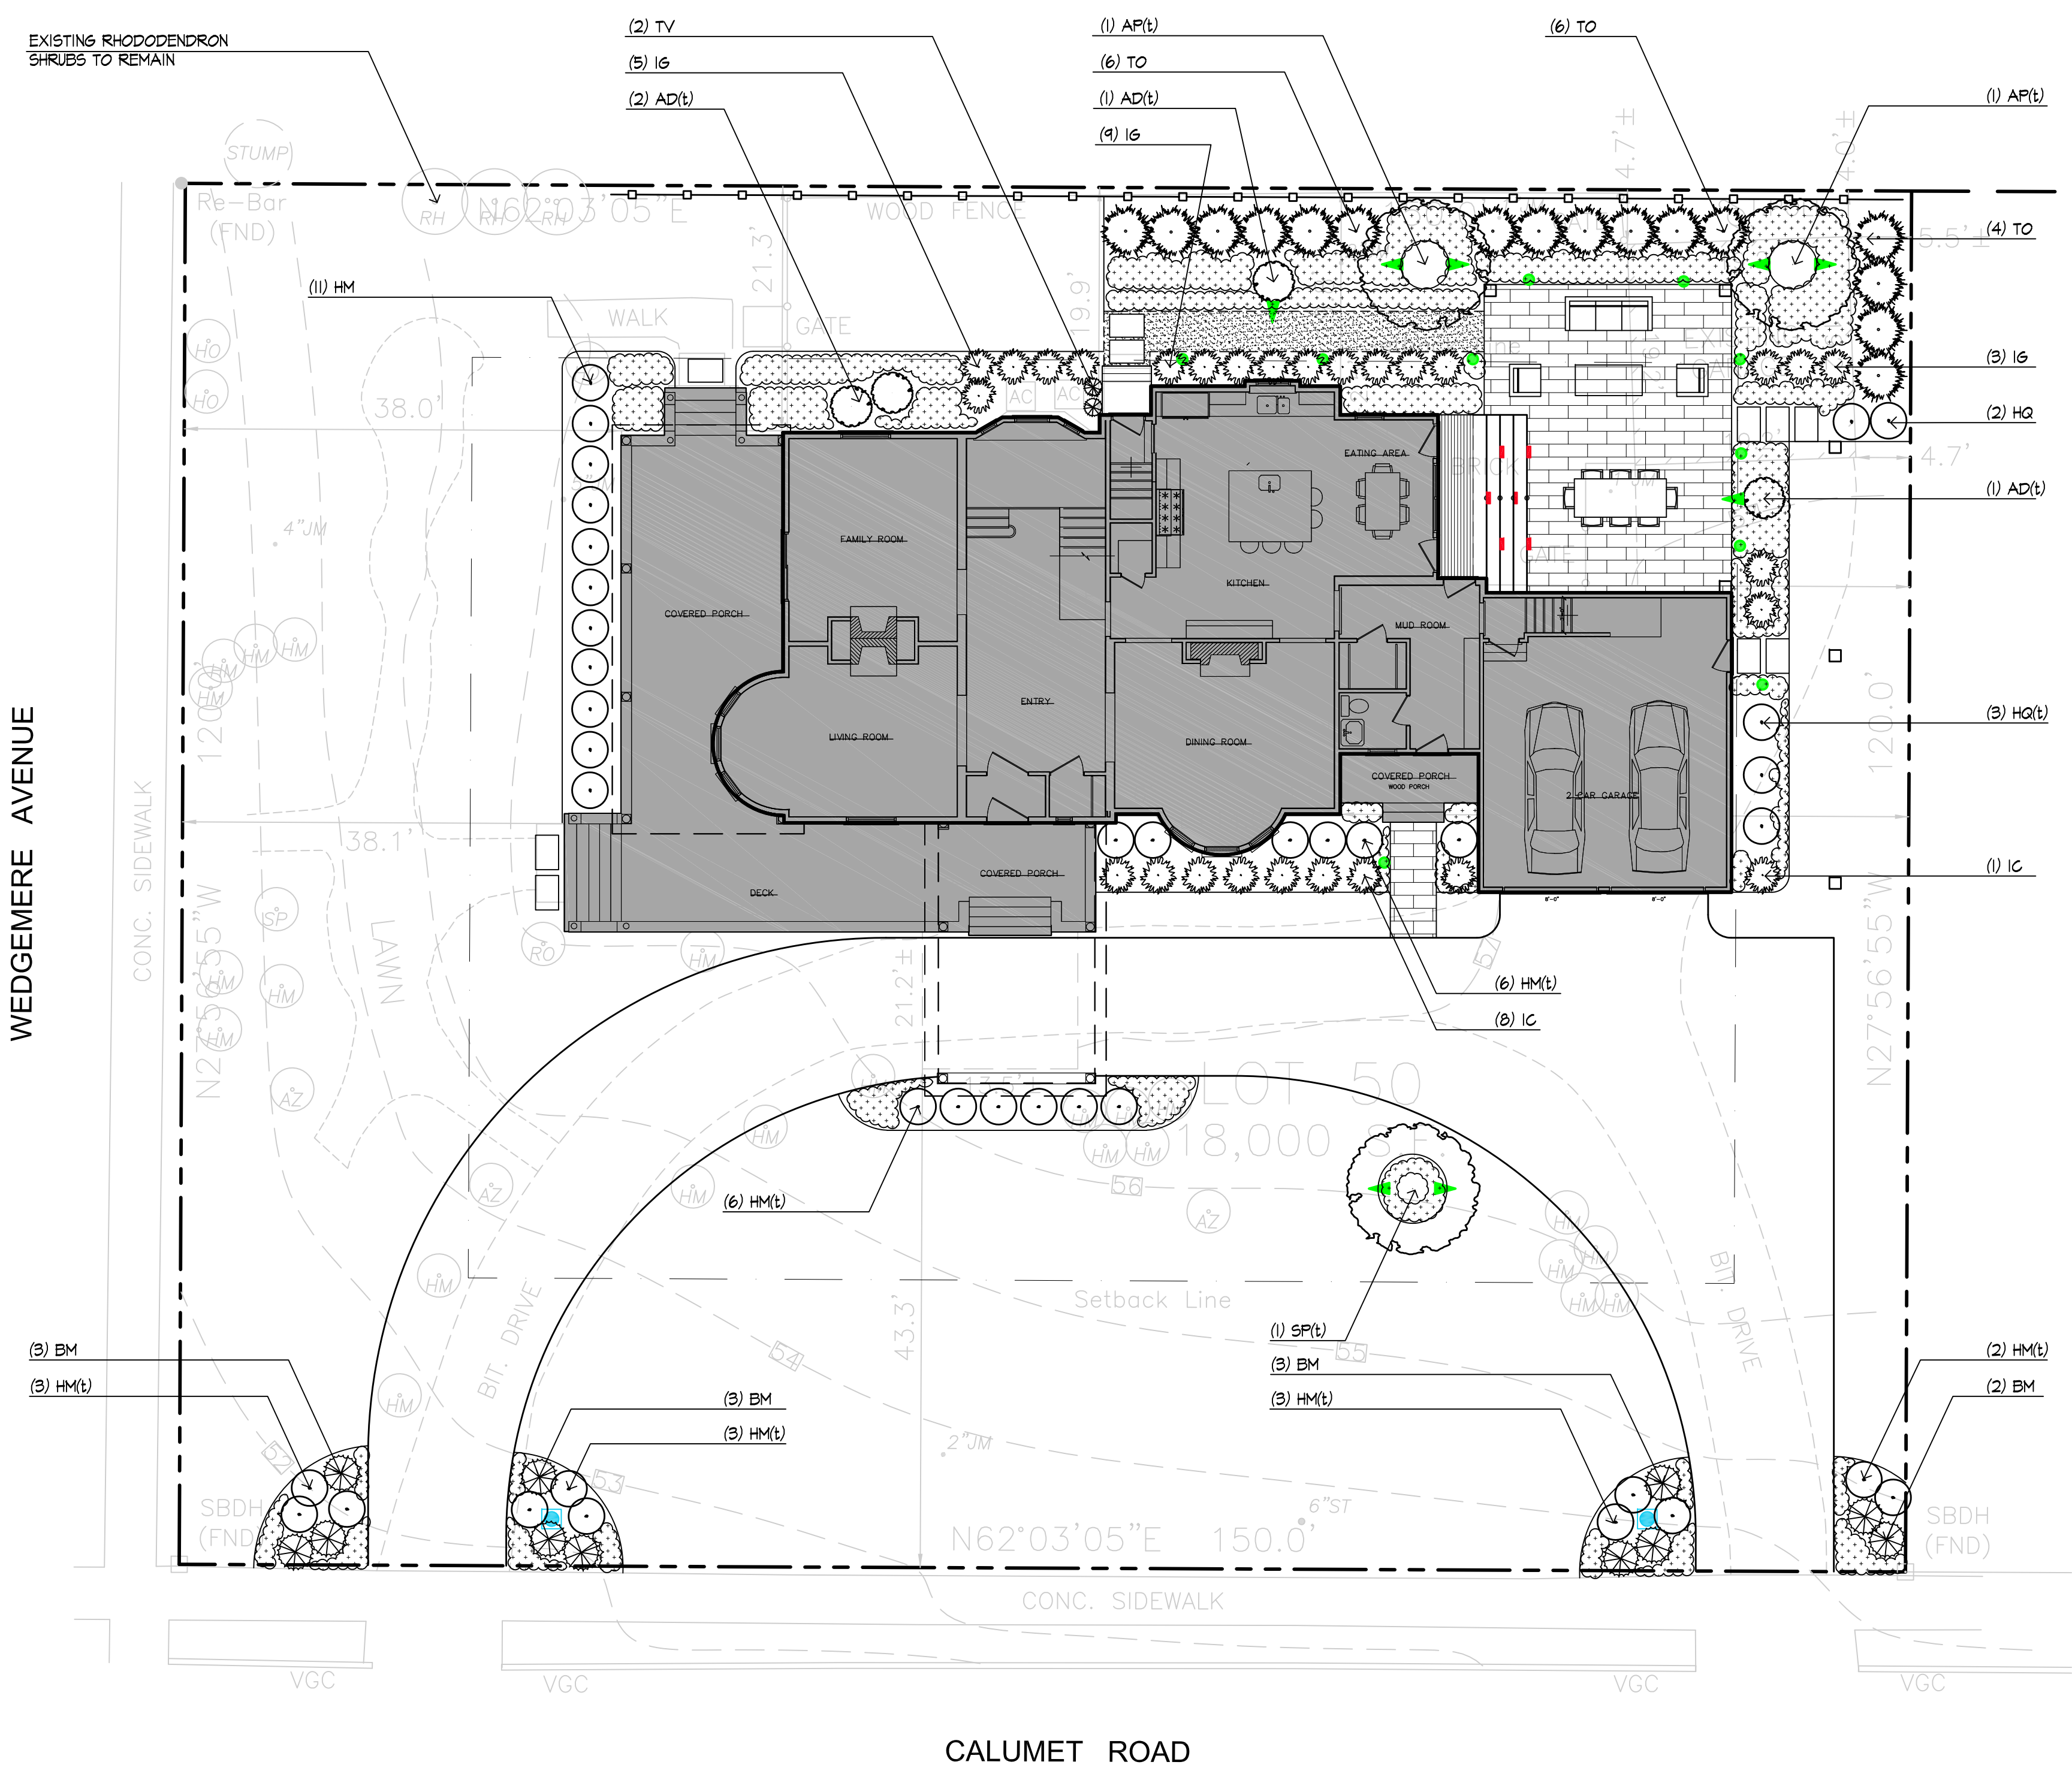

**EXISTING CONDITIONS NOTE:**  
EXISTING SITE DATA SHOWN HEREON TAKEN FROM SURVEY PLAN ENTITLED 'Upper Calumet Road 24 10-19-20' PROVIDED BY THE CLIENT, AND FROM FIELD OBSERVATIONS AND MEASUREMENTS PERFORMED BY THE MACDOWELL COMPANY, LLC. THIS INFORMATION, AS PROVIDED HEREON, IS SCHEMATIC IN NATURE, AND IS FOR DESIGN PURPOSES ONLY. THIS PLAN IS NOT INTENDED FOR CONSTRUCTION.

**OWNERSHIP AND USE OF DOCUMENTS:**  
DRAWINGS AND SPECIFICATIONS, AS INSTRUMENTS OF PROFESSIONAL SERVICE, ARE AND SHALL REMAIN THE PROPERTY OF THE MACDOWELL COMPANY, LLC. THESE DOCUMENTS ARE NOT TO BE USED, IN WHOLE OR IN PART, FOR ANY OTHER PROJECTS OR PURPOSES, OR BY ANY OTHER PARTIES, THAN THOSE PROPERLY AUTHORIZED BY CONTRACT, WITHOUT SPECIFIC WRITTEN AUTHORIZATION BY THE MACDOWELL COMPANY, LLC.


**THE SACKS RESIDENCE**  
29 CALUMET ROAD  
Winchester, MA

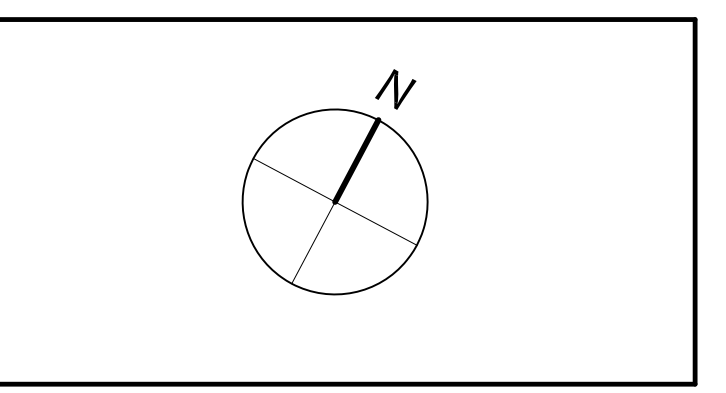

PREPARED BY / PROJECT LANDSCAPE ARCHITECT:  
**The MacDowell Company LLC**  
Landscape Architects  
21 Center Street Weston Massachusetts 02493  
Telephone: 781.899.9393 Fax: 781.899.4222  
www.TheMacDowellCompany.com

PROJECT ARCHITECT:

PROJECT SURVEYOR/ENGINEER:

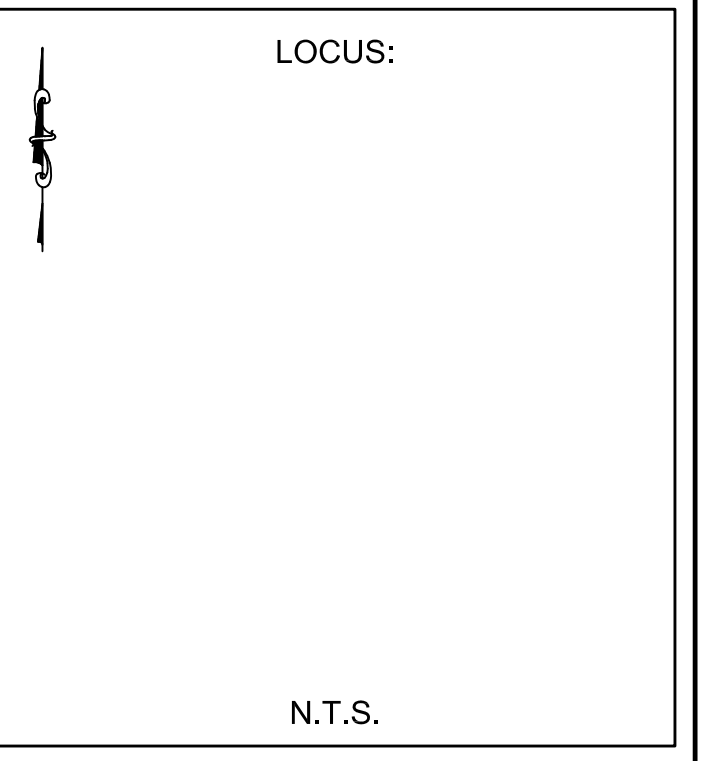

**PLANT SCHEDULE (SUGGESTED)**

SYMBOL	QUANTITY	BOTANICAL NAME	COMMON NAME	SIZE
<b>TREES</b>				
TO	16	THUJA OCCIDENTALIS 'NIGRA'	NIGRA ARBORVITAE	7'-8' HT.
<b>SHRUBS</b>				
BM	11	BUXUS MICROPHYLLA 'WINTERGREEN'	WINTERGREEN BOXWOOD	5 GAL.
HM	11	HYDRANGEA MACROPHYLLA 'ENDLESS SUMMER'	ENDLESS SUMMER BIGLEAF HYDRANGEA	5 GAL.
HQ	2	HYDRANGEA QUERCIFOLIA 'ALICE'	SIKES DWARF OAKLEAF HYDRANGEA	5 GAL.
IC	4	ILEX GRENATA 'GREEN LUSTRE'	GREEN LUSTRE JAPANESE HOLLY	5 GAL.
IG	17	ILEX GLABRA 'SHAMROCK'	INKBERRY	5 GAL.
TV	2	TAXUS MEDIA 'VIRIDIS'	VIRIDIS YEW	3'-3.5' HT.
<b>PERENNIAL VARIETIES</b>				
	± 200	ACHILLEA, ALCHEMILLA, ASTILBE, ECHINACEA, HEUCHERA, HOSTA, LAVENDULA, LIRIOPE, OSMUNDA, MONARDA, NEPETA, PAEONIA, RUDBECKIA, SALVIA, TIARELLA		1 GAL.

**TRANSPLANT SCHEDULE**

SYMBOL	QUANTITY	BOTANICAL NAME	COMMON NAME	SIZE
<b>TREES</b>				
AP(t)	2	ACER PALMATUM	JAPANESE MAPLE	± 4"-5" CAL.
AD(t)	4	ACER PALMATUM VAR. DISSECTUM	LACELEAF JAPANESE MAPLE	± 1"-2" CAL.
SP(t)	1	STENARTIA PSEUDOCAMELLIA	STENARTIA	± 6" CAL.
<b>SHRUBS</b>				
HM(t)	23	HYDRANGEA MACROPHYLLA	BIGLEAF HYDRANGEA	± 3' HT.
HQ(t)	3	HYDRANGEA QUERCIFOLIA	OAKLEAF HYDRANGEA	± 4' HT.

NO.	DATE	DESCRIPTION

**PLANTING PLAN**

DATE:  
MARCH 19, 2021

SCALE: 1" = 10'

JOB NO.  
FILE NO.  
DWG NO.

**L-2.00**