


**BASEMENT AREA = 1,581 S.F. (EXCLUDES GARAGE)**

**1 BASEMENT FLOOR PLAN**  
A1.1 1/4" = 1'-0"

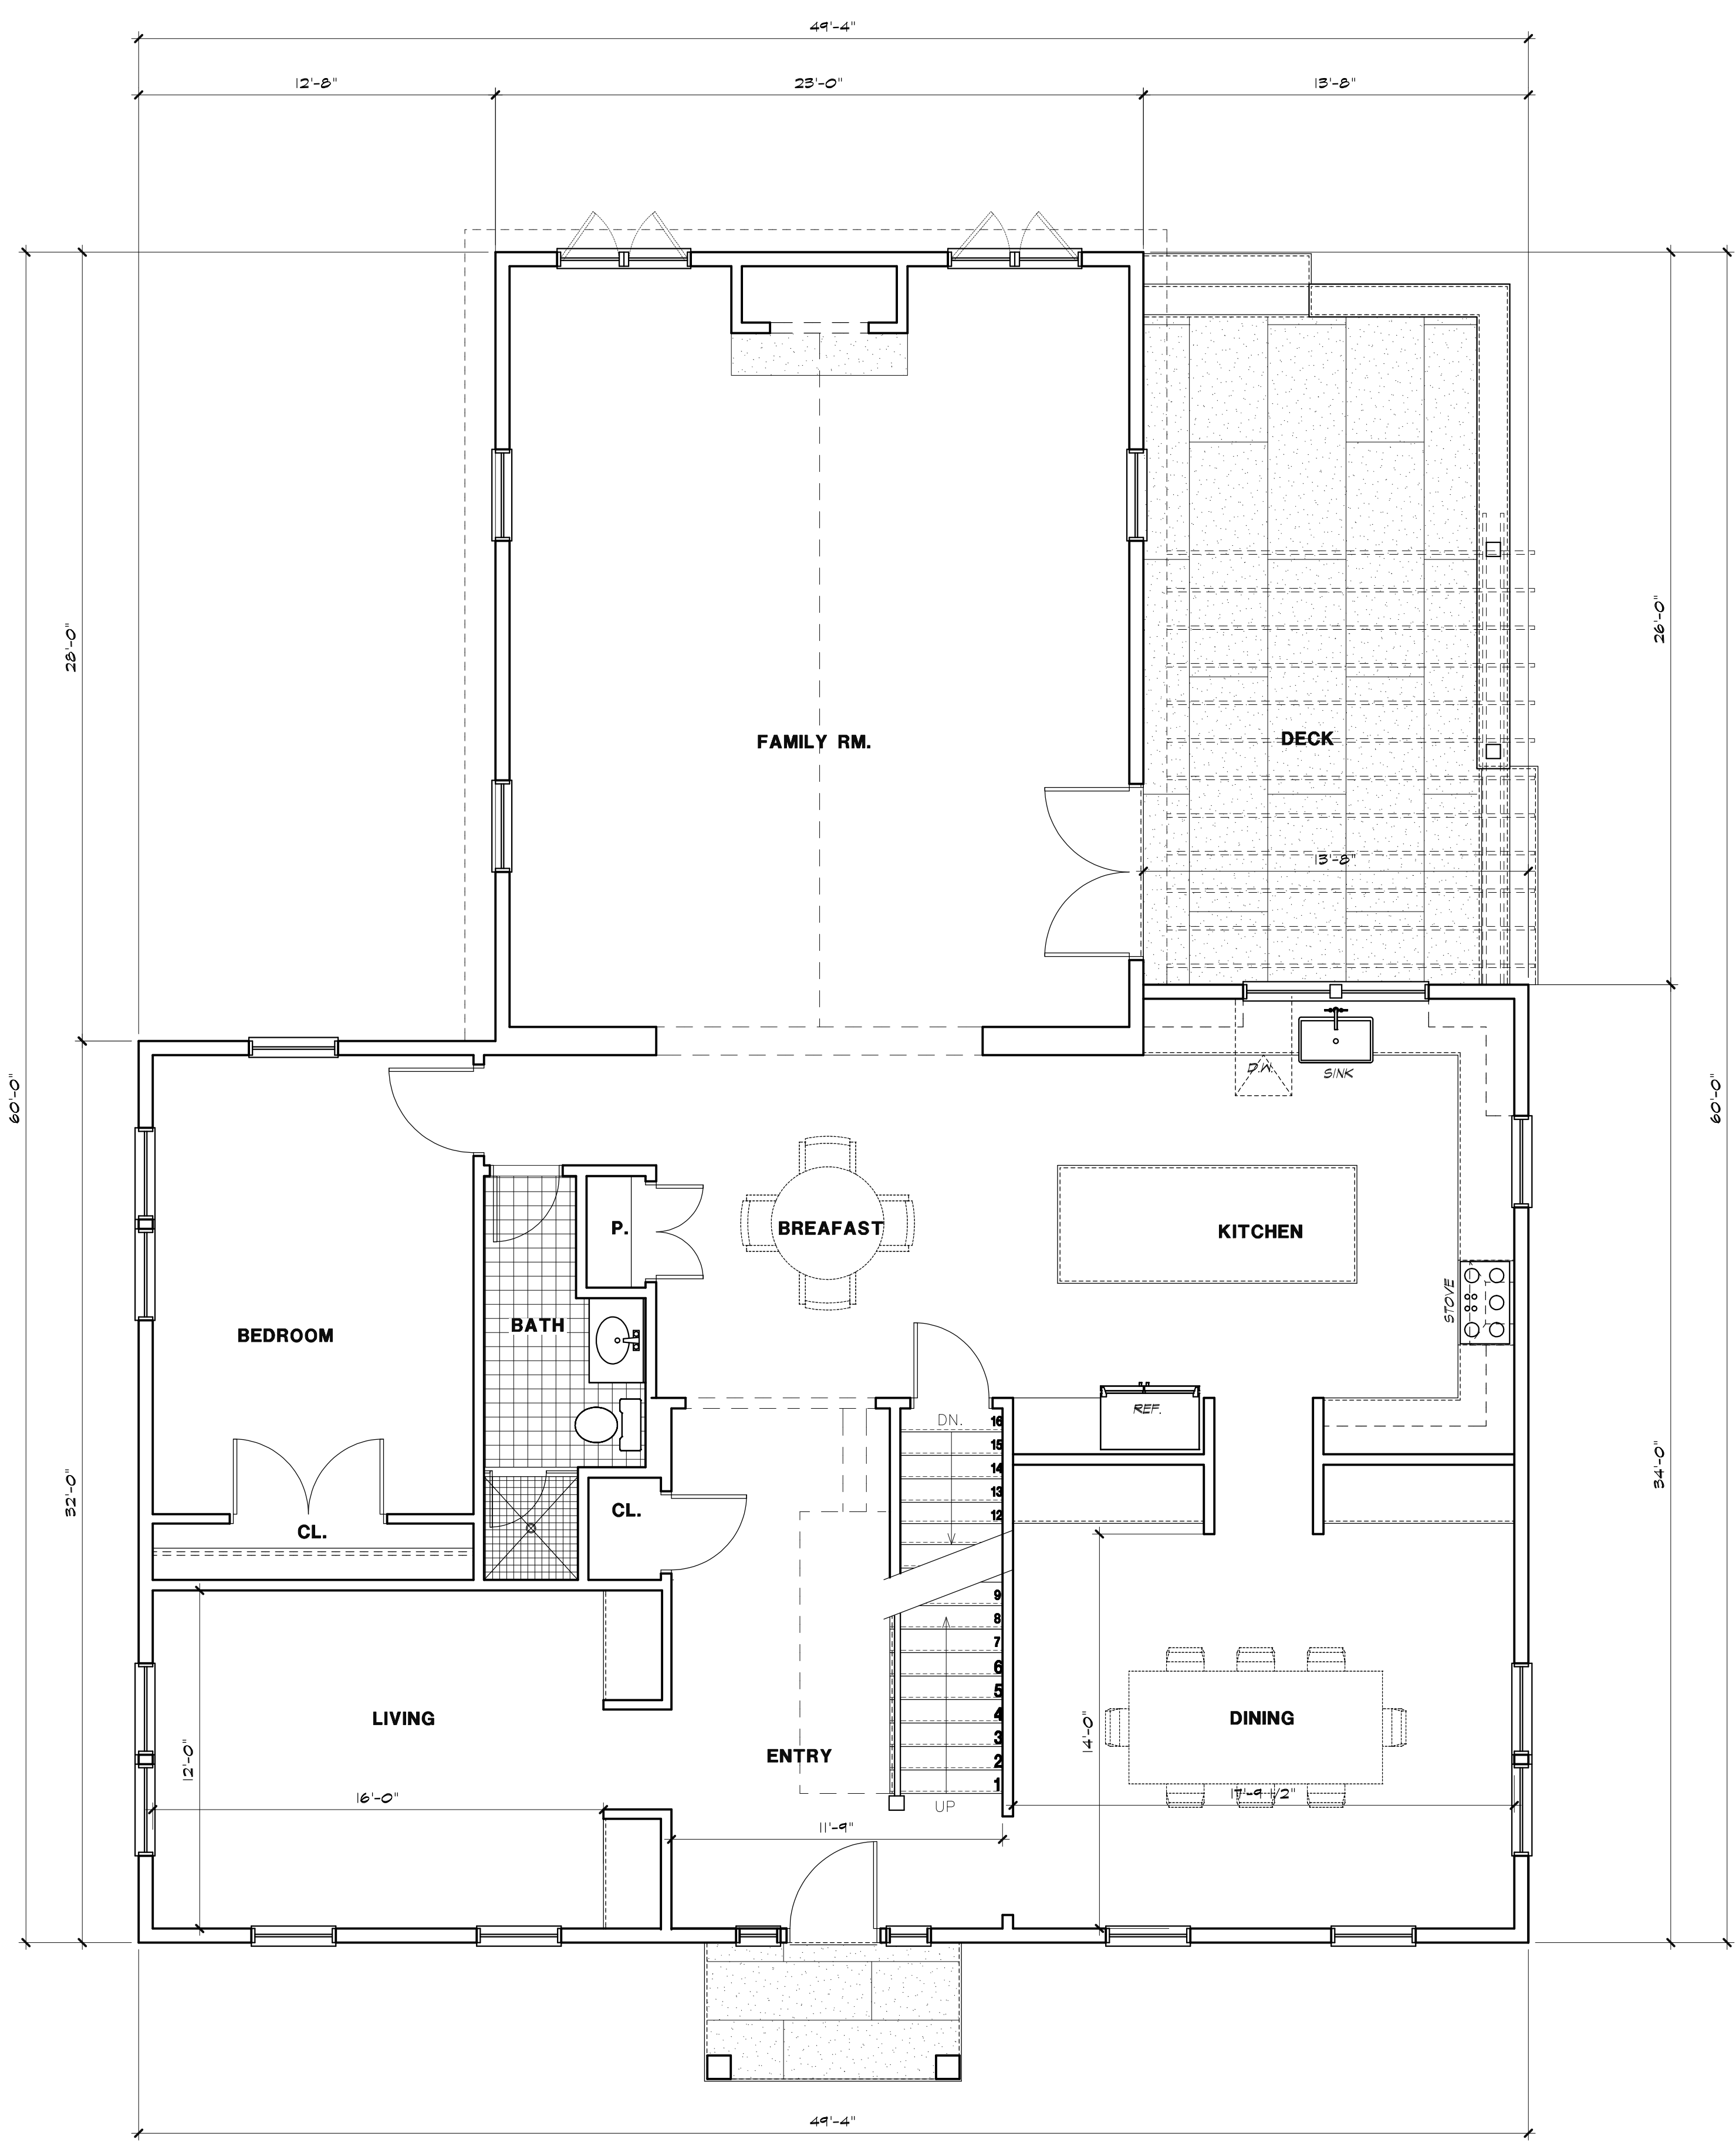


**1ST FLOOR AREA = 2,250 S.F.**

**2 FIRST FLOOR PLAN**  
A1.1 1/4" = 1'-0"

**HARRISON MULHERN ARCHITECTS**

611 Main Street  
Winchester, MA 01890  
v. 781-729-3700 f. 781-729-3672  
email: cmulhern@hmarchitects.com

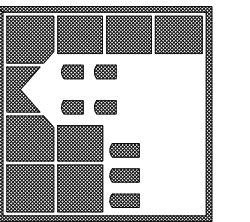

**LANZ RESIDENCE**

40 FOXCROFT ROAD  
WINCHESTER MA

**DRAWING DESCRIPTION**  
**BASEMENT & FIRST FLOOR PLANS**

LIC. NO. 6710

**A1.1**

03.02.2023